
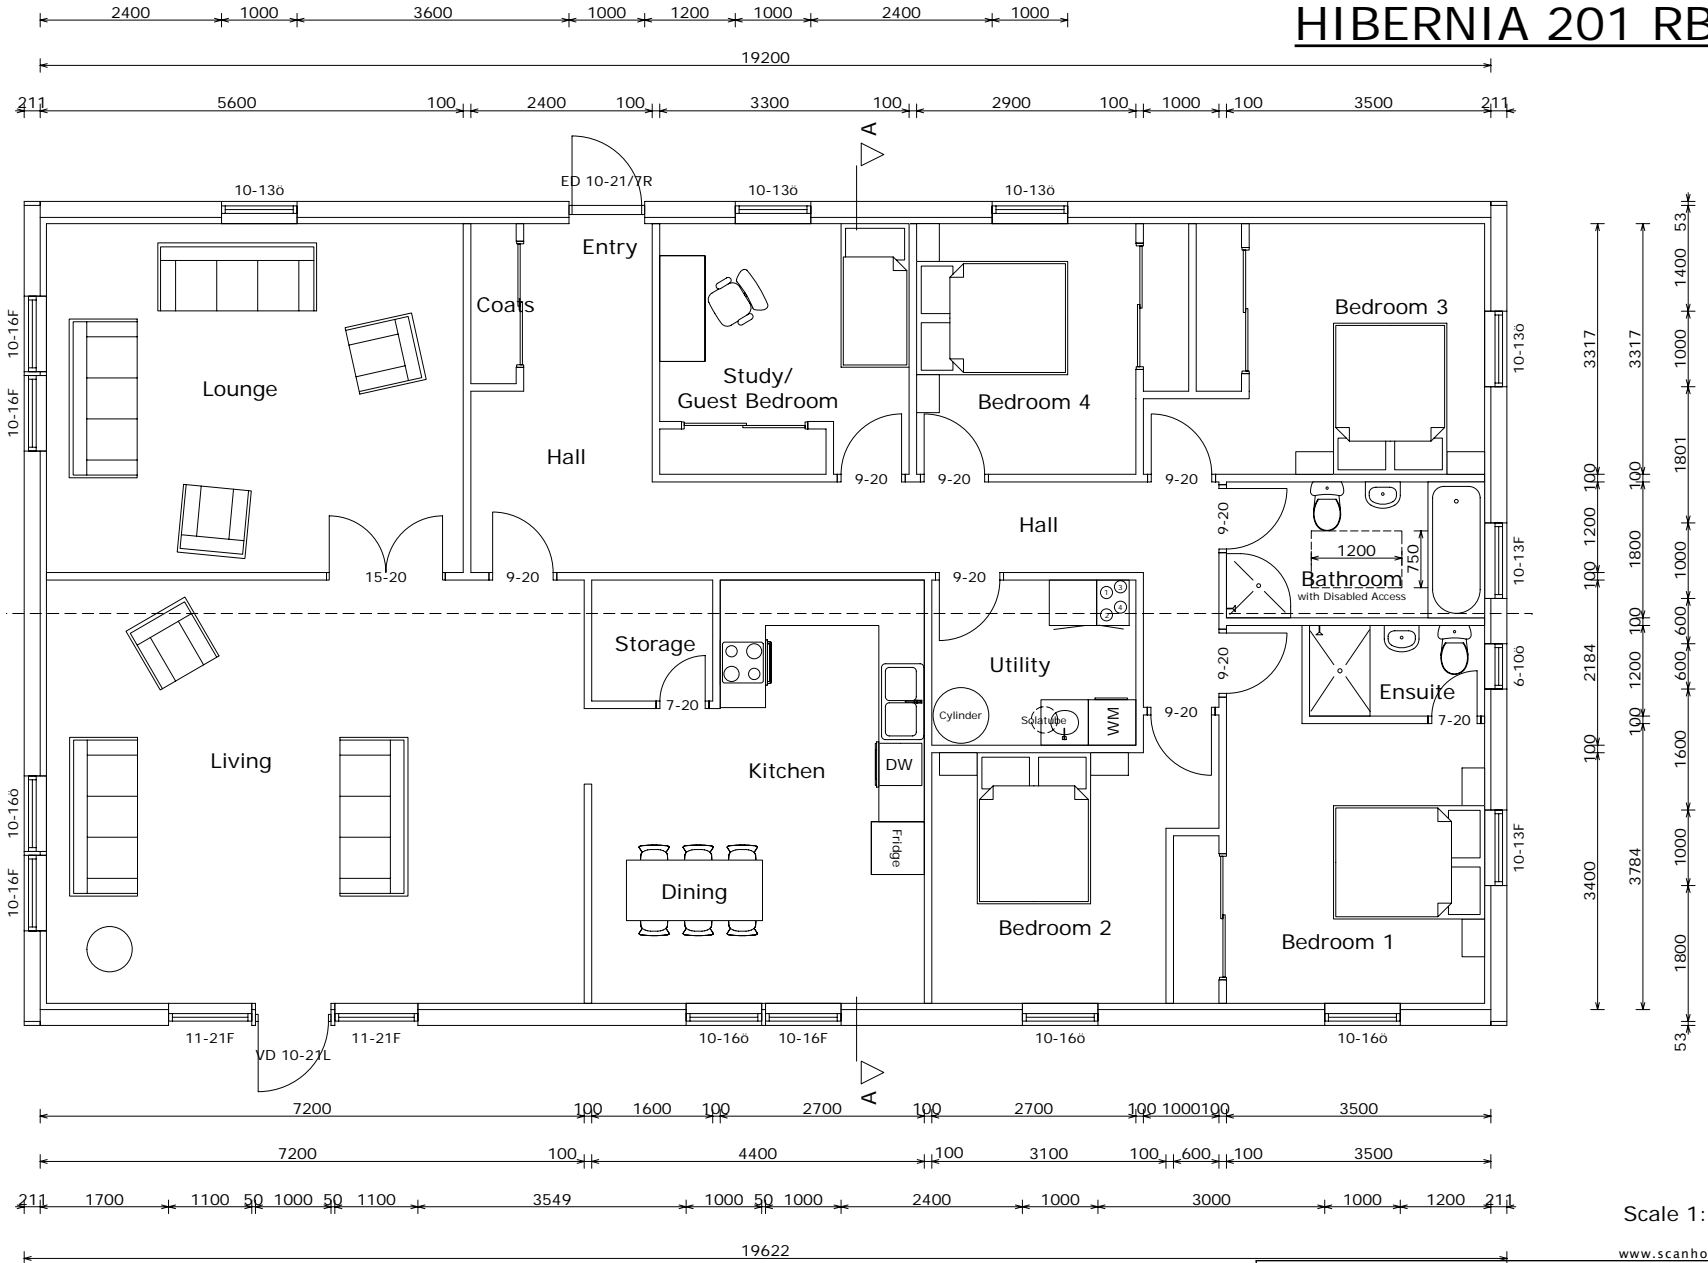



HIBERNIA 201 RBO

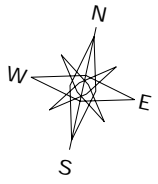


Scale 1:100

ö = operable window
 F = fixed window
 VD = Veranda Door
 ED = Entrance Door

all window sizes in dm
 (ie 10-17 is 1000x1700mm)
 top of window/door height is always 2100mm
 (ie 10-21/17R is 1000x2100mm/glazing only
 1700mm high, 400mm at bottom not glazed,
 Right-handed
 windows where sill height is <800mm above FFL
 need to have internal safety bars up to that height

 SCANDINAVIAN HOMES LTD		www.scanhome.ie	
Moycullen, Galway, Ireland Tel: 091-555 808 087-2414808 Fax: 091-556 808		Skottegatan 15, Lysekil, Sweden Tel: 0523-10820, 611161 Fax: 0523-611161	
H201RBO	#Client	Peter Lohr (BArch)	
#Street			
Drawing: Ground floor plan		REV: 2006-11-27	

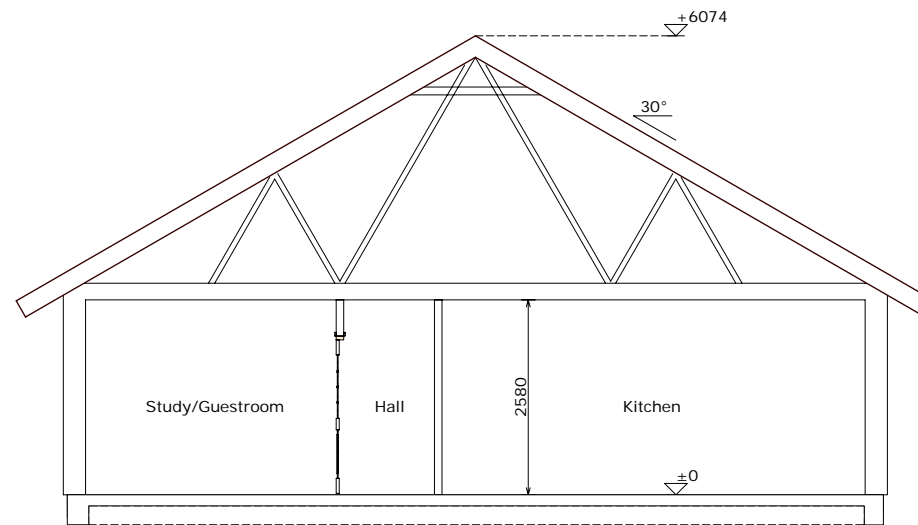

Section A-A


Schematic section only - for dimensions and details please refer to the Standard section

SCALE 1:100


www.scanhome.ie

 SCANDINAVIAN HOMES LTD		
Moycullen, Galway, Ireland Tel: 091-555 808 087-2414808 Fax: 091-556 808		Skottegatan 15, Lysekil, Sweden Tel: 0523-10820, 611161 Fax: 0523-611161
H201RBO	#Client	Peter Lohr (BArch)
#Street		
Drawing: Section A-A		REV: 2006-11-27

HIBERNIA 201 RBO

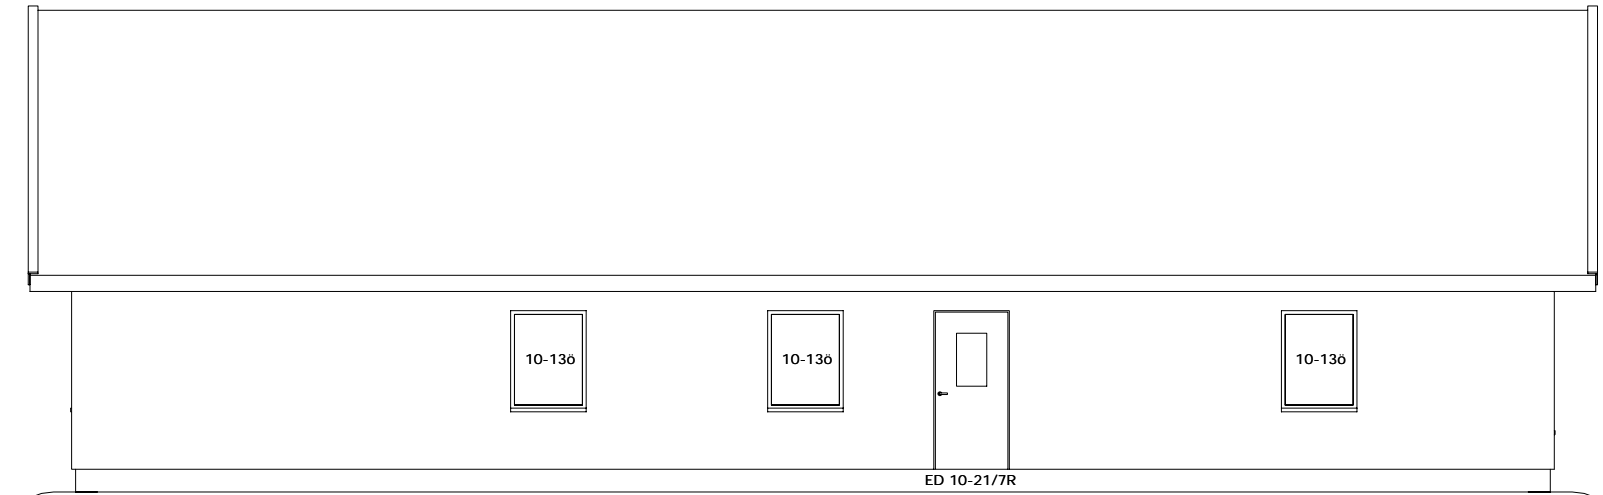

North Elevation

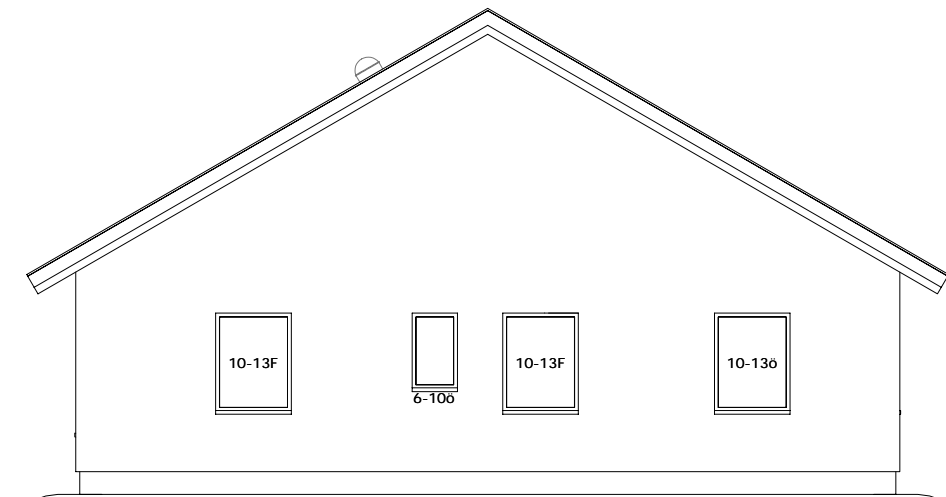

East Elevation


ö = openable window
 F = fixed window
 VD = Veranda Door
 ED = Entrance Door

all window sizes in dm
 (ie 10-17 is 1000x1700mm)
 top of window/door height is always 2100mm
 (ie 10-21/17R is 1000x2100mm/glazing only
 1700mm high, 400mm at bottom not glazed,
 Right-handed



windows where sill height is <800mm above FFL
 need to have internal safety bars up to that height

SCALE 1:100

www.scanhome.ie

		SCANDINAVIAN HOMES LTD	
Moycullen, Galway, Ireland		Skottegatan 15, Lysekil, Sweden	
Tel: 091-555 808		Tel: 0523-10820, 611161	
087-2414808		0523-611161	
Fax: 091-556 808		Fax: 0523-611161	
H201RBO	#Client	Peter Lohr (BArch)	
#Street			
Drawing: North & East Elevations			REV: 2006-11-27

HIBERNIA 201 RBO

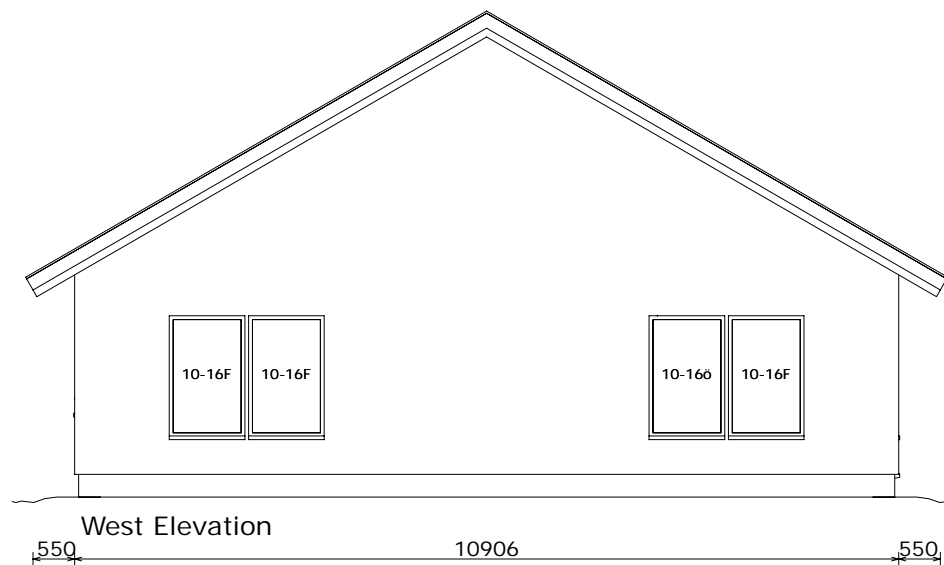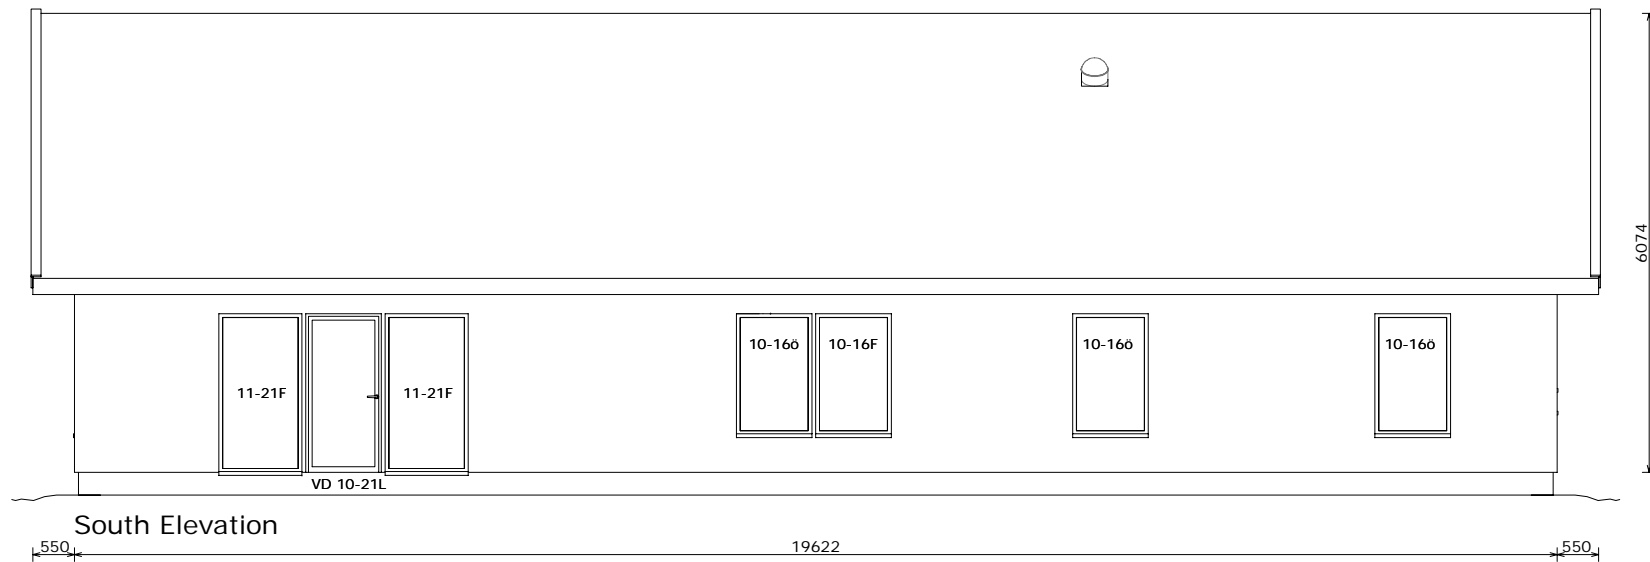

ROOF: black tiles/slates
 WALLS: plastered
 BARGES/SOFFITS/WINDOWS: exterior painted timber


ö = openable window
 F = fixed window
 VD = Veranda Door
 ED = Entrance Door

all window sizes in dm
 (ie 10-17 is 1000x1700mm)
 top of window/door height is always 2100mm
 (ie 10-21/17R is 1000x2100mm/glazing only
 1700mm high, 400mm at bottom not glazed,
 Right-handed

windows where sill height is <800mm above FFL
 need to have internal safety bars up to that height


SCALE 1:100

www.scanhome.ie

  SCANDINAVIAN HOMES LTD		
Moycullen, Galway, Ireland		Skottegatan 15, Lysekil, Sweden
Tel: 091-555 808		Tel: 0523-10820, 611161
087-2414808		
Fax: 091-556 808		Fax: 0523-611161
H201RBO	#Client	Peter Lohr (BArch)
#Street		
Drawing: South & West Elevations		REV: 2006-11-27

HIBERNIA 201 RBO

 

www.scanhome.ie		
 SCANDINAVIAN HOMES LTD		
Moycullen, Galway, Ireland		Skottegatan 15, Lysekil, Sweden
Tel: 091-555 808		Tel: 0523-10820, 611161
087-2414808		Fax: 0523-611161
Fax: 091-556 808		
H201RBO	#Client	Peter Lohr (BArch)
#Street		
Drawing: Perspective View		REV: 2006-11-27