
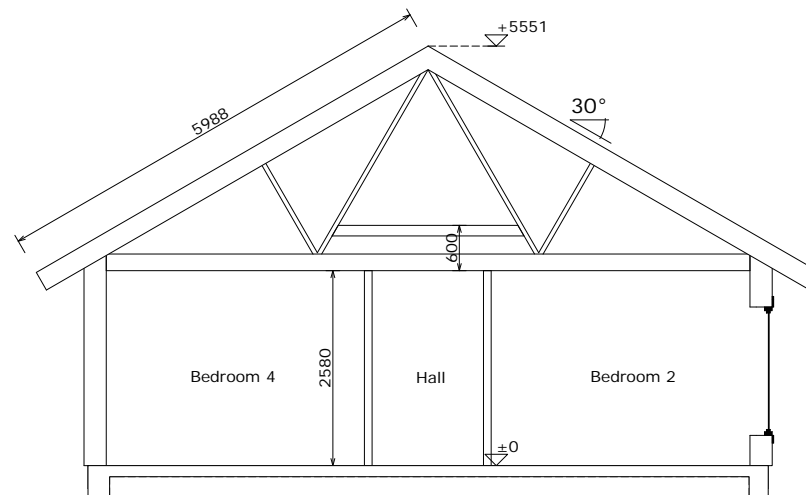


Sarking Layout for:
A116, B153, N177, H214

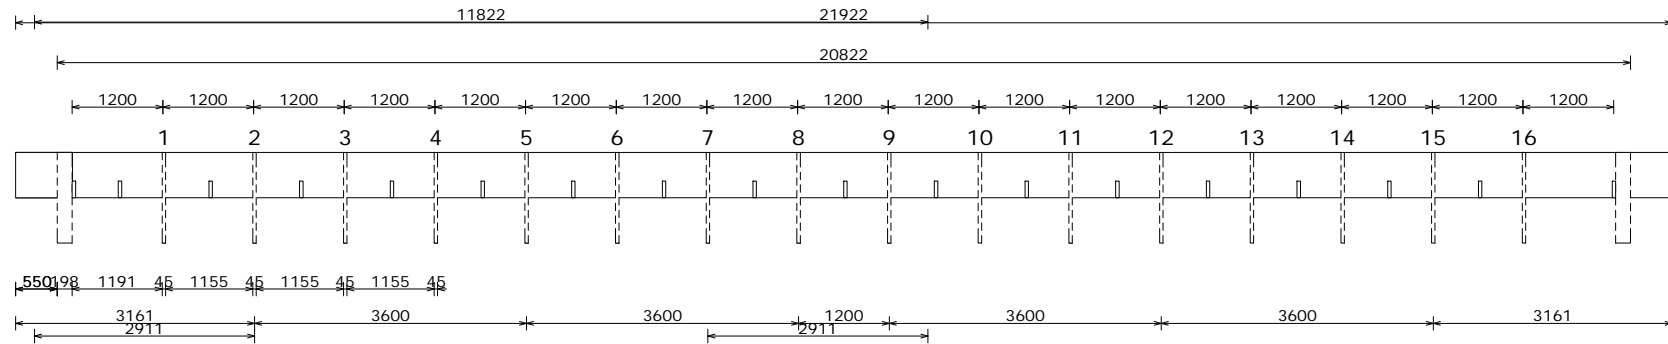

Section A-A

Schematic section only - for dimensions and details please refer to the Standard section


Sill:	45x145mm T
Stud:	45x145mm
Lining (int):	13mm gipsum board
Lining (ext):	9mm k-masonite
Cladding:	timber panels
Mouse-Stopper:	longsides
Connections:	coach bolts
Lining:	supply only
Roof Trusses:	Irish, webbed type
Insulation:	145mm Rockwool
Gabelends insulation:	145mm Rockwool
Flashing:	black
Architrave under:	yes

SCALE 1:100


www.scanhome.ie

Fully Passive	SCANDINAVIAN HOMES LTD	
	Moycullen, Galway, Ireland	Skottegatan 15, Lysekil, Sweden
	Tel: 091-555 808	Tel: 0523-10820, 611161
	087-2414808	
	Fax: 091-556 808	Fax: 0523-611161
N177RVH	#Client	Peter Loehr (BArch)
	#Street	
Drawing: Section A-A		REV: 2008-04-22

NORDICA 177 RVH

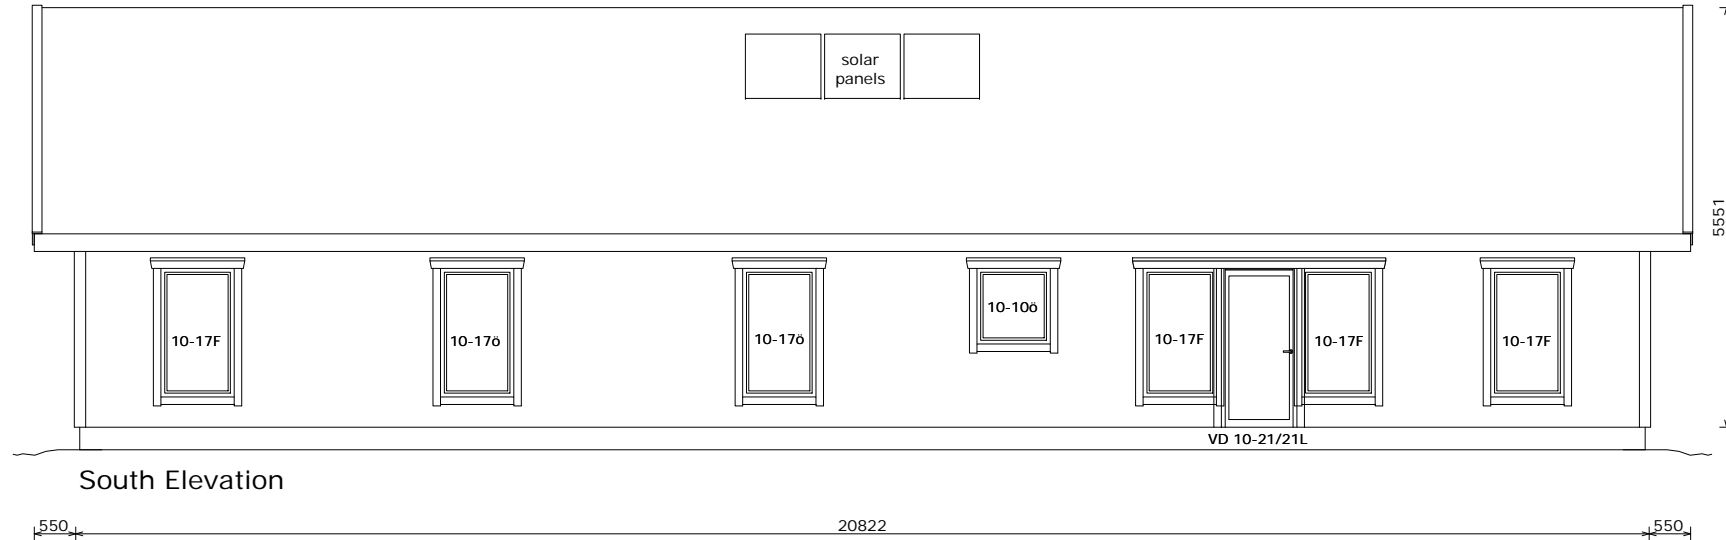

South Elevation

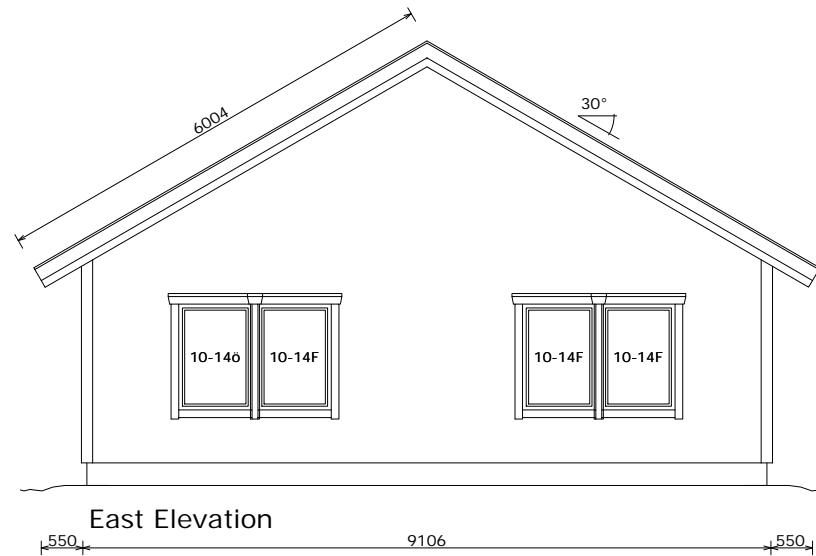

East Elevation

ROOF: black tiles/slates
 WALLS: exterior timber boards
 BARGES/SOFFITS/WINDOWS:
 exterior painted timber

ø = openable window
 F = fixed window
 VD = veranda door
 ED = entrance door
 FD = fire rated door

pi=pine, wh=white, gl=glazed

all window sizes in dm
 (ie 10-17 is 1000x1700mm)
 top of window/door height is always 2100mm
 (ie 10-21/17R is 1000x2100mm/glazing only
 1700mm high, 400mm at bottom not glazed,
 Right-handed

windows where sill height is <800mm above FFL
 need to have internal safety bars up to that height



SCALE 1:100

www.scanhome.ie

Fully Passive

 SCANDINAVIAN HOMES LTD		Skottegatan 15, Lysekil, Sweden	
Moycullen, Galway, Ireland Tel: 091-555 808 087-2414808 Fax: 091-556 808		Tel: 0523-10820, 611161 Tel: 0523-611161 Fax: 0523-611161	
N177RVH	#Client	Peter Lohr (BArch)	
#Street			
Drawing: South & East Elevations		REV: 2008-04-22	

NORDICA 177 RVH

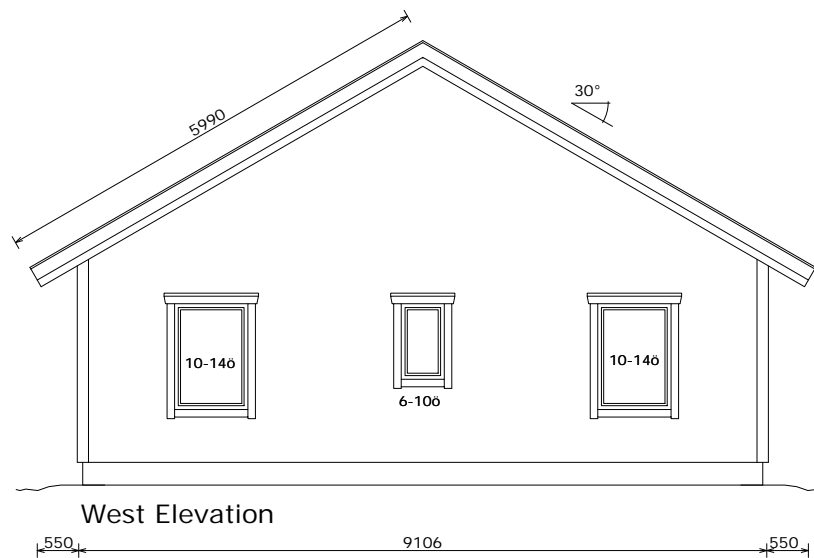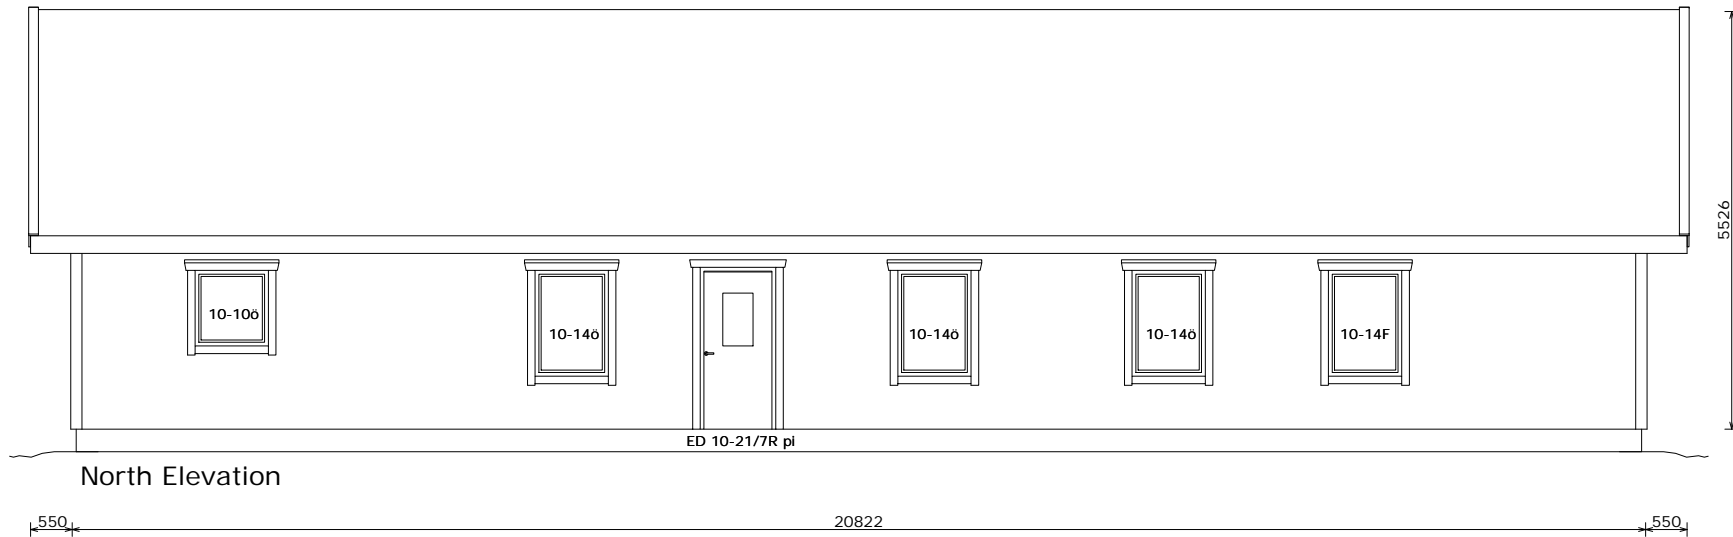

ROOF: black tiles/slates
 WALLS: exterior timber boards
 BARGES/SOFFITS/WINDOWS:
 exterior painted timber

o = openable window
 F = fixed window
 VD = veranda door
 ED = entrance door
 FD = fire rated door

pi=pine, wh=white, gl=glazed

all window sizes in dm
 (ie 10-17 is 1000x1700mm)
 top of window/door height is always 2100mm
 (ie 10-21/17R is 1000x2100mm/glazing only
 1700mm high, 400mm at bottom not glazed,
 Right-handed

windows where sill height is <800mm above FFL
 need to have internal safety bars up to that height

SCALE 1:100

www.scanhome.ie


Fully Passive

 SCANDINAVIAN HOMES LTD		Skottegatan 15, Lysekil, Sweden	
Moycullen, Galway, Ireland Tel: 091-555 808 087-2414808 Fax: 091-556 808		Tel: 0523-10820, 611161 Tel: 0523-10820, 611161 Fax: 0523-611161	
N177RVH	#Client	Peter Lohr (BArch)	
#Street			
Drawing: North & West Elevations		REV: 2008-04-22	

NORDICA 177 RVH



Fully Passive

www.scanhome.ie	
 SCANDINAVIAN HOMES LTD	
Moycullen, Galway, Ireland	Skottegatan 15, Lysekil, Sweden
Tel: 091-555 808	Tel: 0523-10820, 611161
087-2414808	Fax: 0523-611161
Fax: 091-556 808	
N177RVH	#Client
#Street	Peter Lohr (BArch)
Drawing: Perspective View	REV: 2008-04-22