


HIBERNIA 201 SCO

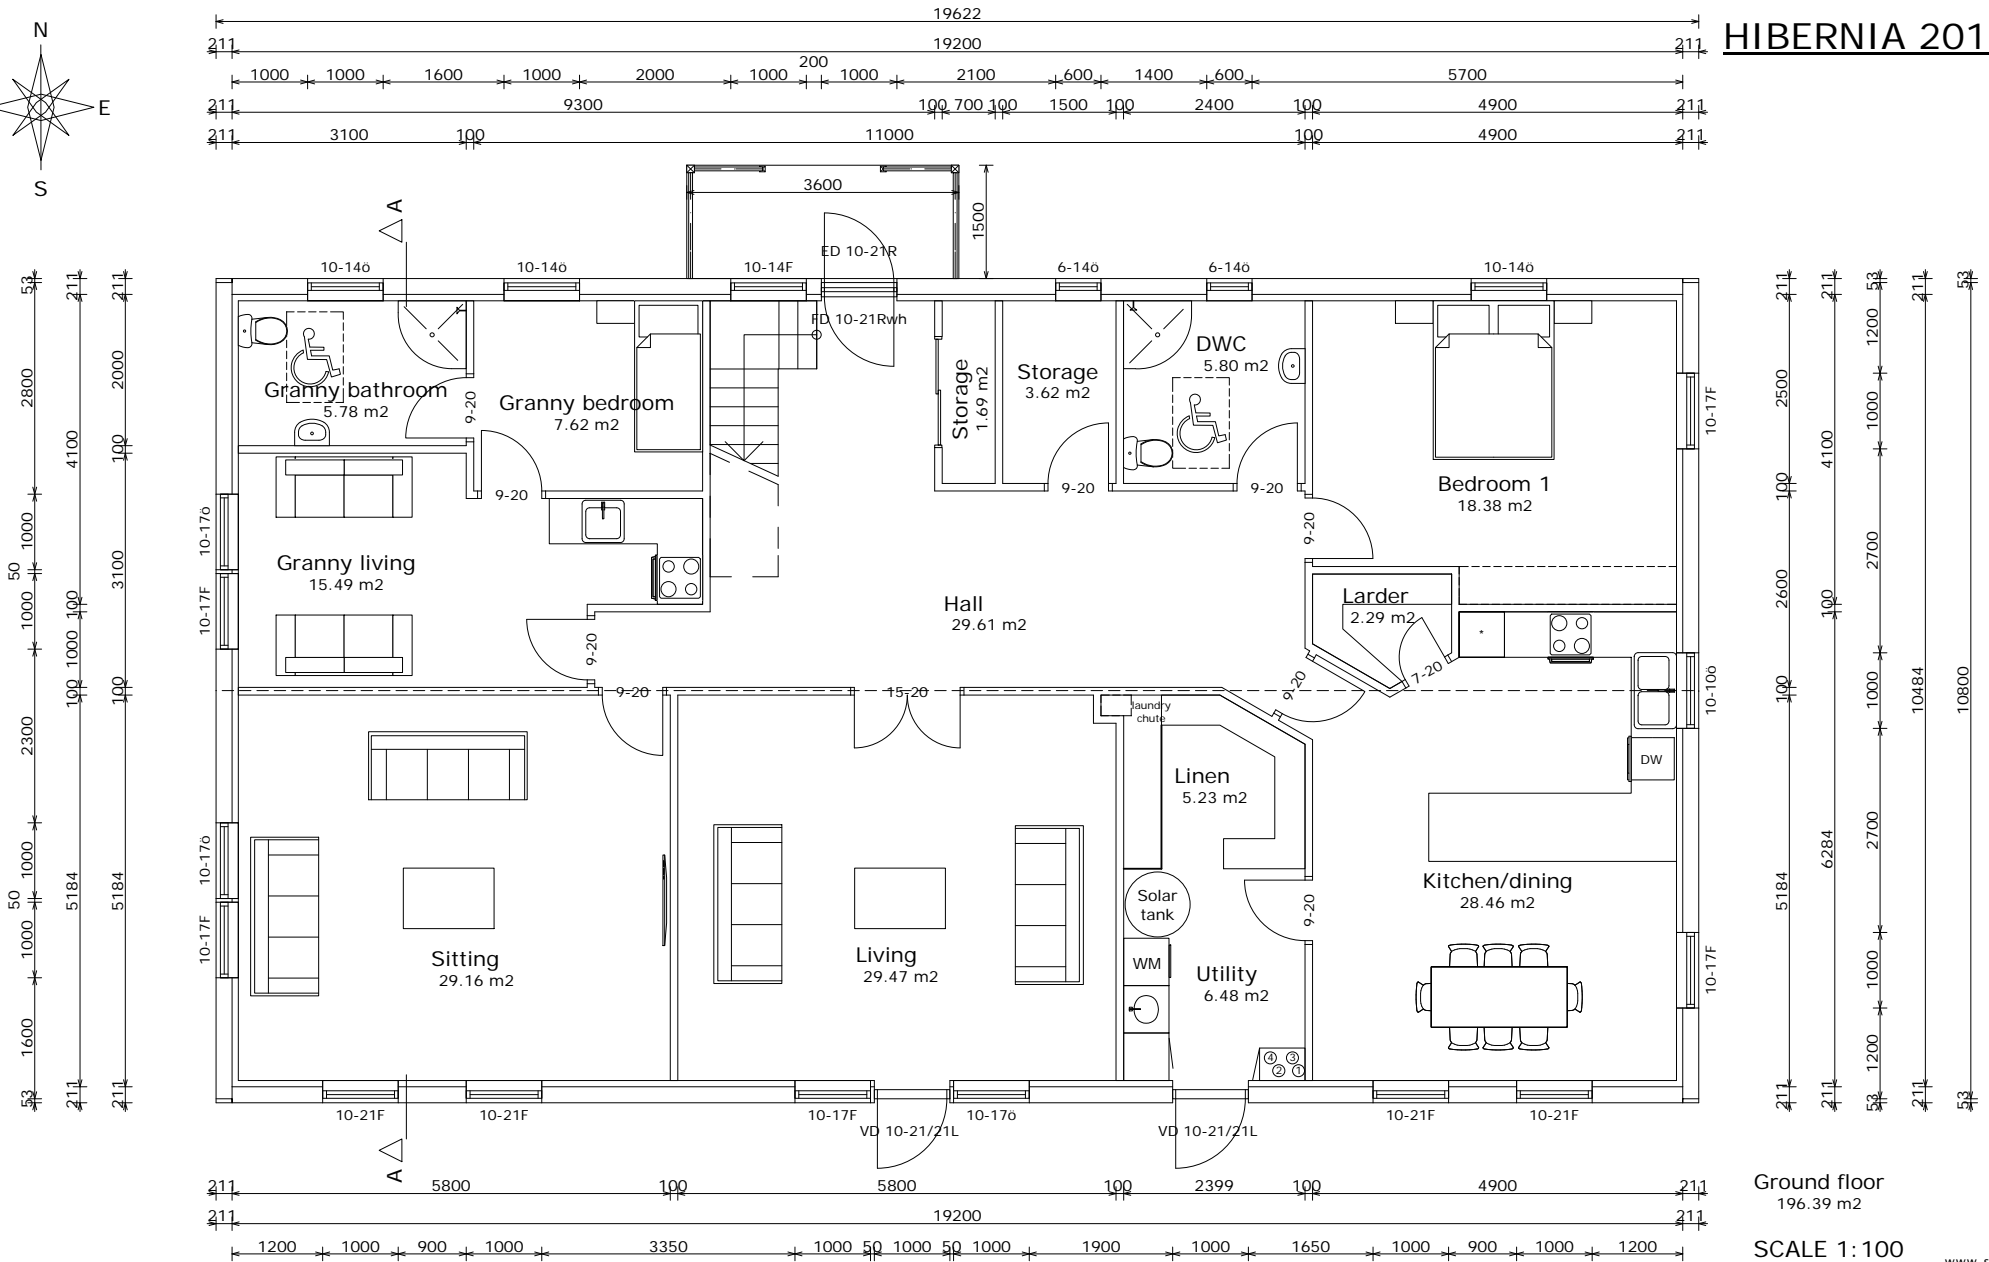

Note: The thickness of external walls increases by 83mm when the passive upgrade is installed

o = openable window
 F = fixed window
 VD = Veranda Door
 ED = Entrance Door

pi=pine, wh=white

all window sizes in dm
 (ie 10-17 is 1000x1700mm)
 top of window/door height is always 2100mm
 (ie 10-21/17R is 1000x2100mm/glazing only
 1700mm high, 400mm at bottom not glazed,
 Right-handed



Fully Passive

SCANDINAVIAN HOMES LTD	
Moycullen, Galway, Ireland Tel: 091-555 808 087-2414808 Fax: 091-556 808	Skottegatan 15, Lysekil, Sweden Tel: 0523-10820, 611161 Fax: 0523-611161
H201SCO #Client	Peter Lohr (BArch)
#Street	
Drawing: Ground floor plan	REV: 2008-04-22

www.scanhome.ie

SCALE 1: 100

HIBERNIA 201 SCO

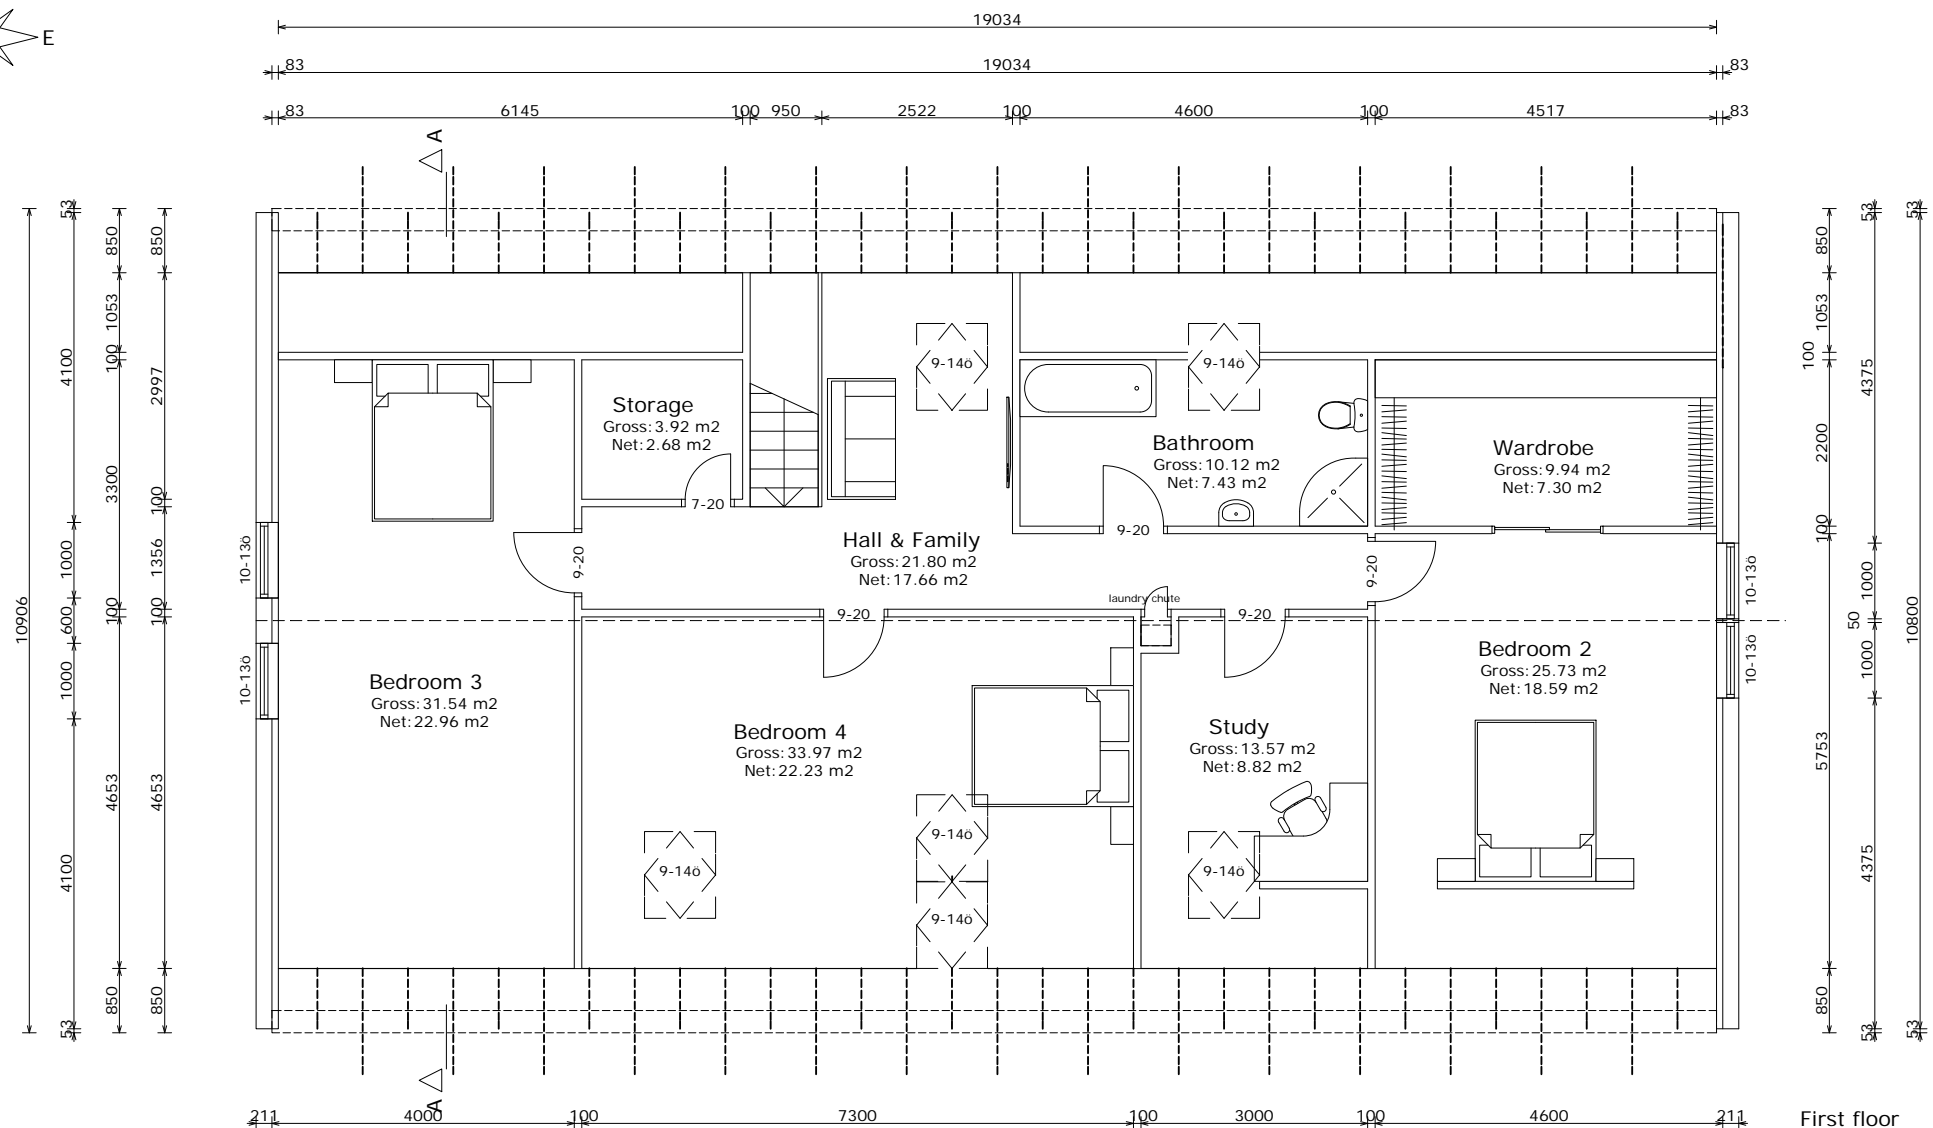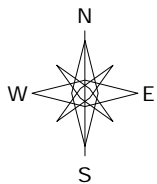

First floor
Gross: 154.50 m²
Net: 110.66 m²

Note: The thickness of external walls increases by 83mm when the passive upgrade is installed

o = operable window
F = fixed window
VD = Veranda Door
ED = Entrance Door


pi=pine, wh=white
all window sizes in dm
(ie 10-17 is 1000x1700mm)
top of window/door height is always 2100mm
(ie 10-21/17R is 1000x2100mm/glazing only
1700mm high, 400mm at bottom not glazed,
Right-handed

SCALE 1:100

Fully Passive

SCANDINAVIAN HOMES LTD	
Moycullen, Galway, Ireland Tel: 091-555 808 087-2414808 Fax: 091-556 808	Skottegatan 15, Lysekil, Sweden Tel: 0523-10820, 611161 Fax: 0523-611161
H201SCO #Client #Street	Peter Lohr (BArch)
Drawing: First floor plan	REV: 2008-04-22

www.scanhome.ie

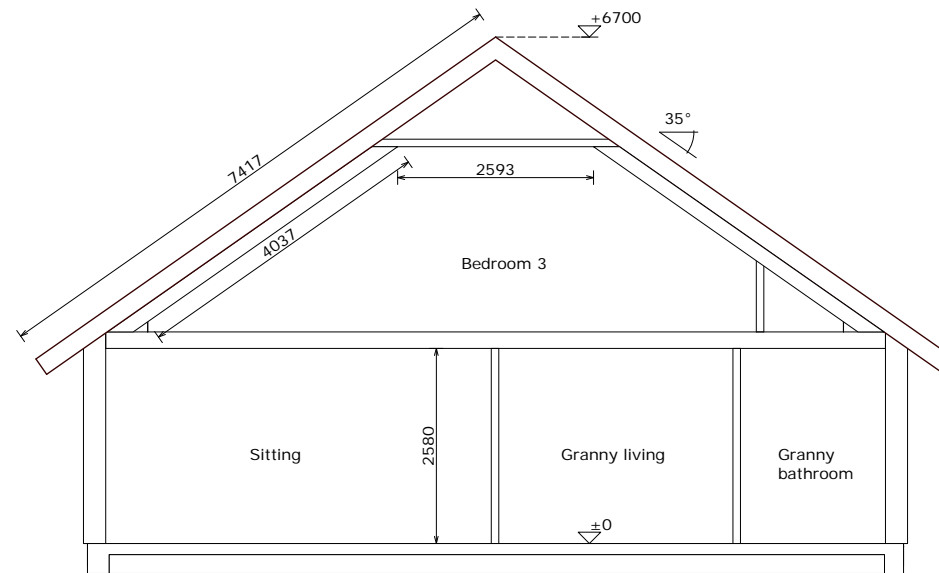


Section A-A

Schematic section only - for dimensions and details please refer to the Standard section



SCALE 1:100

www.scanhome.ie

Fully Passive

 SCANDINAVIAN HOMES LTD	
Moycullen, Galway, Ireland Tel: 091-555 808 087-2414808 Fax: 091-556 808	Skottegatan 15, Lysekil, Sweden Tel: 0523-10820, 611161 Fax: 0523-611161
H201SCO #Client	Peter Lohr (BArch)
#Street	
Drawing: Section A-A	REV: 2008-04-22

HIBERNIA 201 SCO

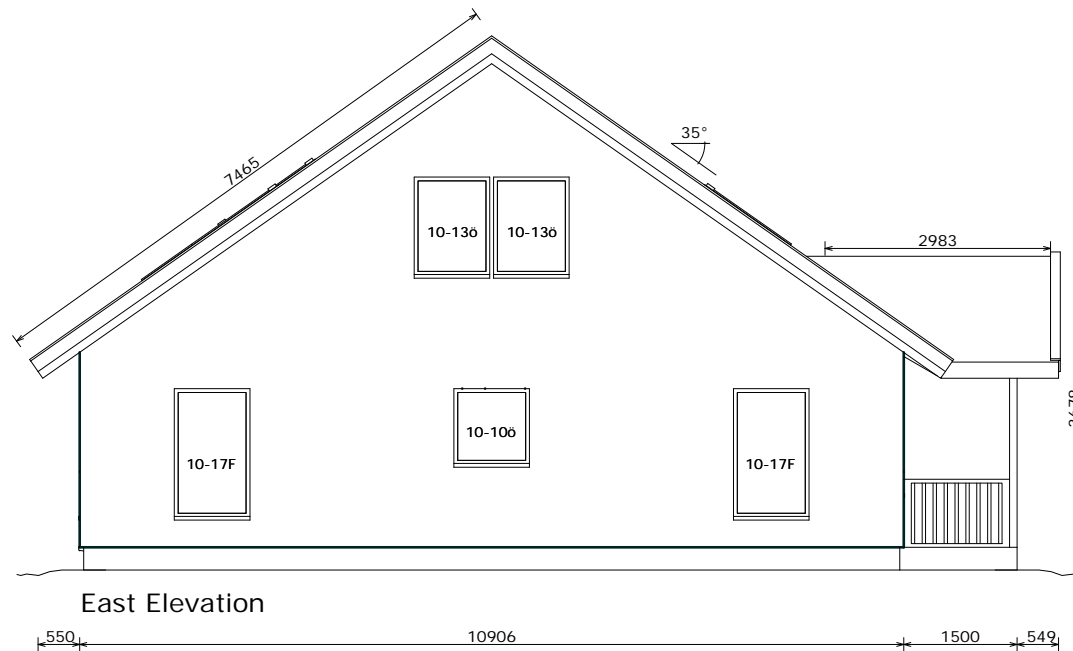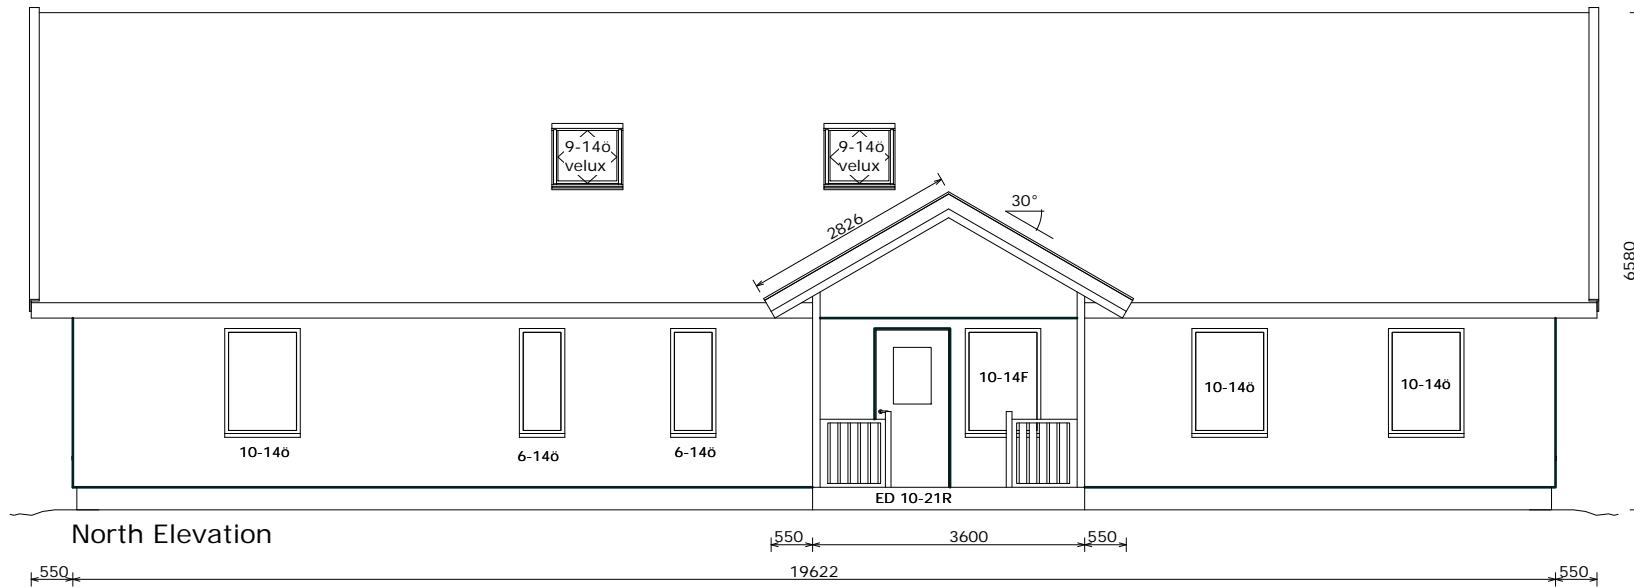

ROOF: black tiles/slates
 WALLS: plastered
 BARGES/SOFFITS/WINDOWS:
 exterior painted timber

ö = openable window
 F = fixed window
 VD = Veranda Door
 ED = Entrance Door

pi=pine, wh=white


all window sizes in dm
 (ie 10-17 is 1000x1700mm)
 top of window/door height is always 2100mm
 (ie 10-21/17R is 1000x2100mm/glazing only
 1700mm high, 400mm at bottom not glazed,
 Right-handed

windows where sill height is <800mm above FFL
 need to have internal safety bars up to that height


SCALE 1:100

www.scanhome.ie


Fully Passive

 SCANDINAVIAN HOMES LTD	
Moycullen, Galway, Ireland Tel: 091-555 808 087-2414808 Fax: 091-556 808	Skottegatan 15, Lysekil, Sweden Tel: 0523-10820, 611161 Fax: 0523-611161
H201SCO #Client	Peter Lohr (BArch)
#Street	
Drawing: North & East Elevations	REV: 2008-04-22

HIBERNIA 201 SCO

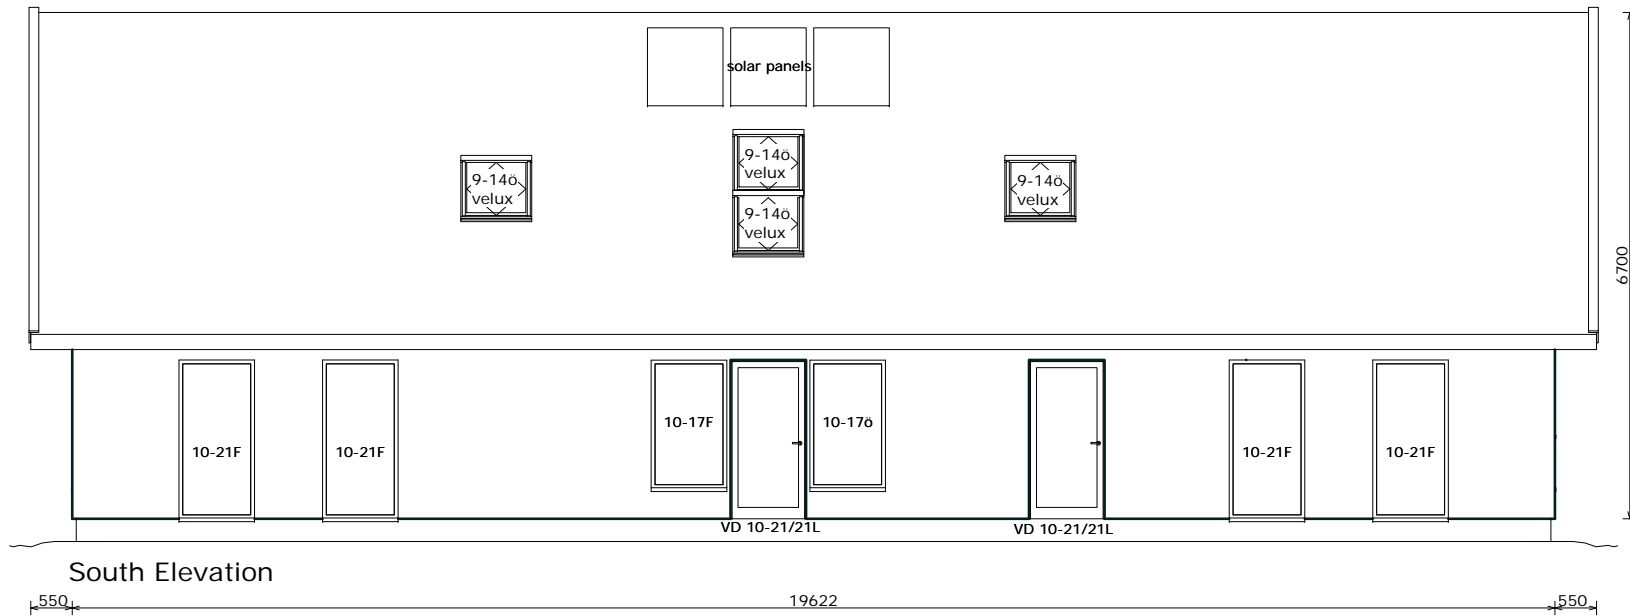

South Elevation

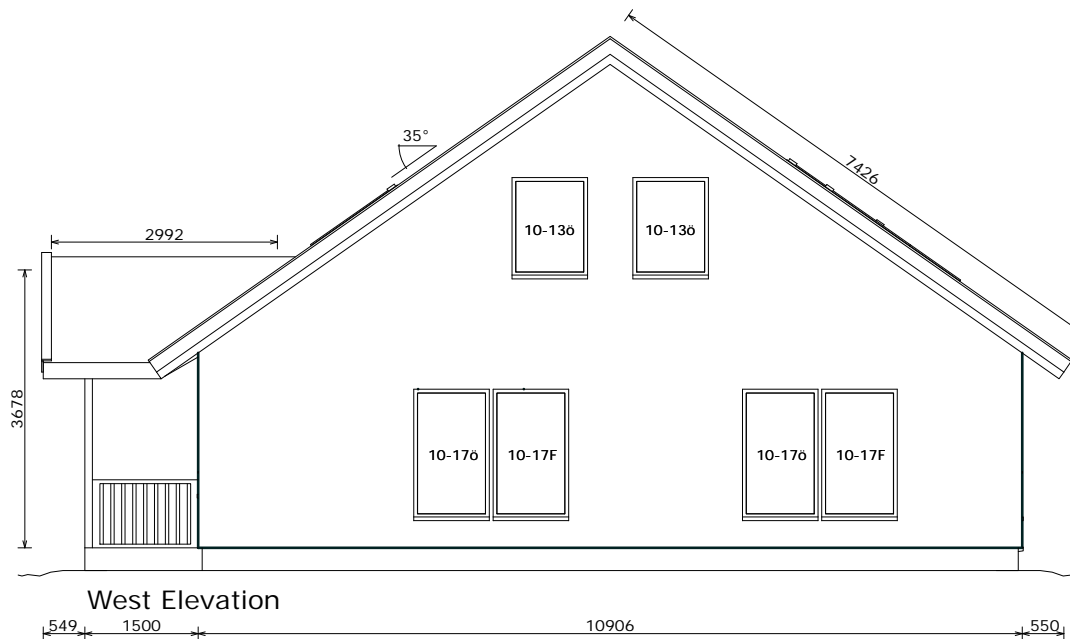

West Elevation

ROOF: black tiles/slates
 WALLS: plastered
 BARGES/SOFFITS/WINDOWS:
 exterior painted timber

o = openable window
 F = fixed window
 VD = Veranda Door
 ED = Entrance Door

pi=pine, wh=white


all window sizes in dm
 (ie 10-17 is 1000x1700mm)
 top of window/door height is always 2100mm
 (ie 10-21/17R is 1000x2100mm/glazing only
 1700mm high, 400mm at bottom not glazed,
 Right-handed

windows where sill height is <800mm above FFL
 need to have internal safety bars up to that height

SCALE 1:100

www.scanhome.ie


Fully Passive

 SCANDINAVIAN HOMES LTD	
Moycullen, Galway, Ireland Tel: 091-555 808 087-2414808 Fax: 091-556 808	Skottegatan 15, Lysekil, Sweden Tel: 0523-10820, 611161 Fax: 0523-611161
H201SCO #Client	Peter Lohr (BArch)
#Street	
Drawing: South & West Elevations	REV: 2008-04-22

HIBERNIA 201 SCO



Fully Passive

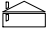www.scanhome.ie	
 SCANDINAVIAN HOMES LTD	
Moycullen, Galway, Ireland Tel: 091-555 808 087-2414808 Fax: 091-556 808	Skottegatan 15, Lysekil, Sweden Tel: 0523-10820, 611161 Fax: 0523-611161
H201SCO #Client #Street	Peter Lohr (BArch)
Drawing: Perspective View	REV: 2008-04-22