
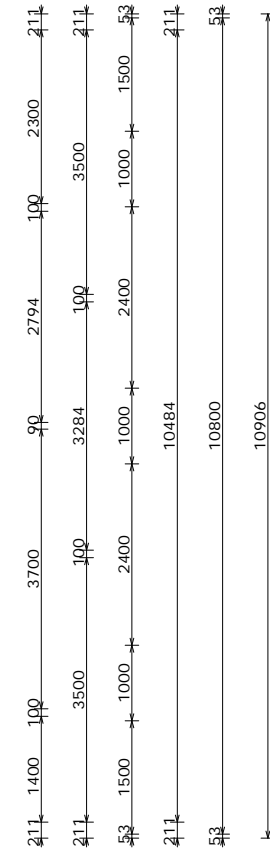


# HIBERNIA 138 JOC

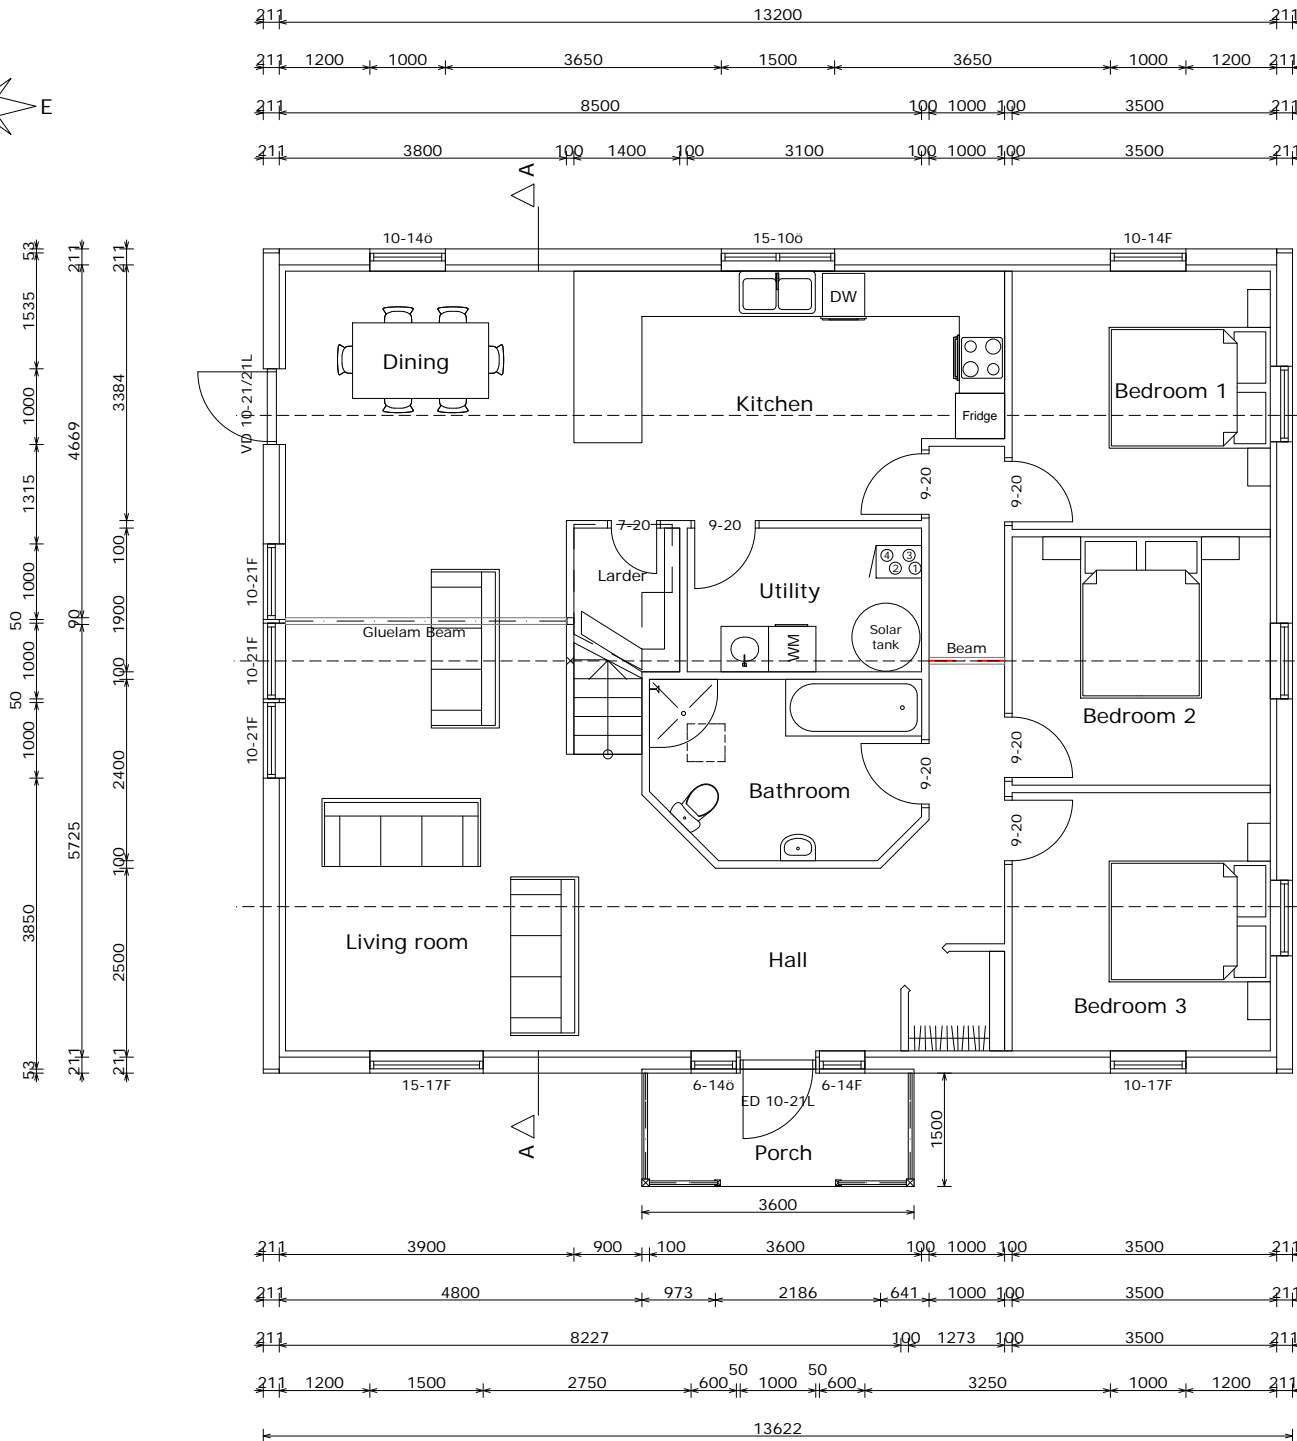

ö = openable window  
 F = fixed window  
 VD = veranda door  
 ED = entrance door  
 FD = fire rated door

pi=pine, wh=white, gl=glazed

all window sizes in dm  
 (ie 10-17 is 1000x1700mm)  
 top of window/door height is always 2100mm  
 (ie 10-21/17R is 1000x2100mm/glazing only  
 1700mm high, 400mm at bottom not glazed,  
 Right-handed

windows where sill height is < 800mm above FFL need to have internal safety bars up to that height

Note: The thickness of external walls increases by 83mm when the passive upgrade is installed



SCALE 1:100

www.scanhome.ie

Fully Passive

<b>SCANDINAVIAN HOMES LTD</b>	
Moycullen, Galway, Ireland Tel: 091-555 808 087-2414808 Fax: 091-556 808	Skottegatan 15, Lysekil, Sweden Tel: 0523-10820, 611161 Fax: 0523-611161
H138JOC #Client	Peter Lohr (Barch)
#Street	
Drawing: Ground floor plan	REV: 2008-04-22

# HIBERNIA 138 JOC

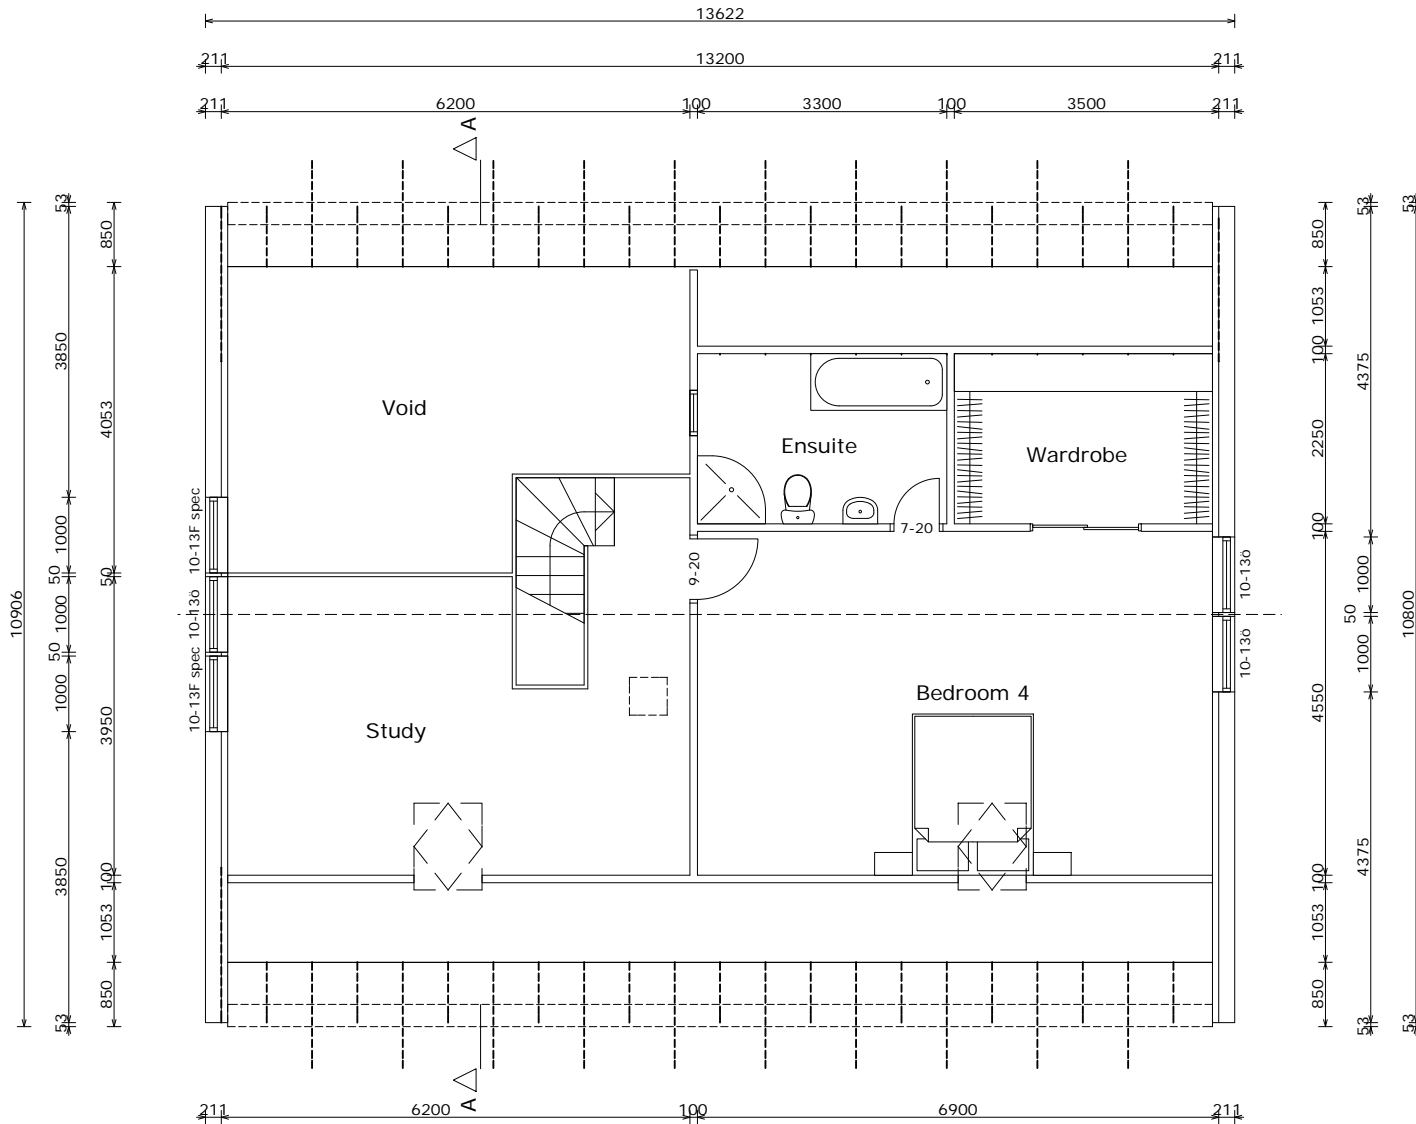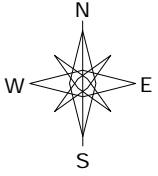

- ö = openable window
- F = fixed window
- VD = veranda door
- ED = entrance door
- FD = fire rated door

pi=pine, wh=white, gl=glazed

all window sizes in dm  
 (ie 10-17 is 1000x1700mm)  
 top of window/door height is always 2100mm  
 (ie 10-21/17R is 1000x2100mm/glazing only  
 1700mm high, 400mm at bottom not glazed,  
 Right-handed

windows where sill height is < 800mm above FFL  
 need to have internal safety bars up to that height

Note: The thickness of external walls increases by 83mm when the passive upgrade is installed

SCALE 1:100

www.scanhome.ie

Fully Passive





**SCANDINAVIAN HOMES LTD**

Moycullen, Galway, Ireland Tel: 091-555 808  
 087-2414808  
 Fax: 091-556 808  
 Skottegatan 15, Lysekil, Sweden  
 Tel: 0523-10820, 611161  
 Fax: 0523-611161

H138JOC #Client Peter Lohr (BArch)  
 #Street

Drawing: First Floor Plan REV: 2008-04-22

Sarking Layout for:  
A075, B099, N115, H138

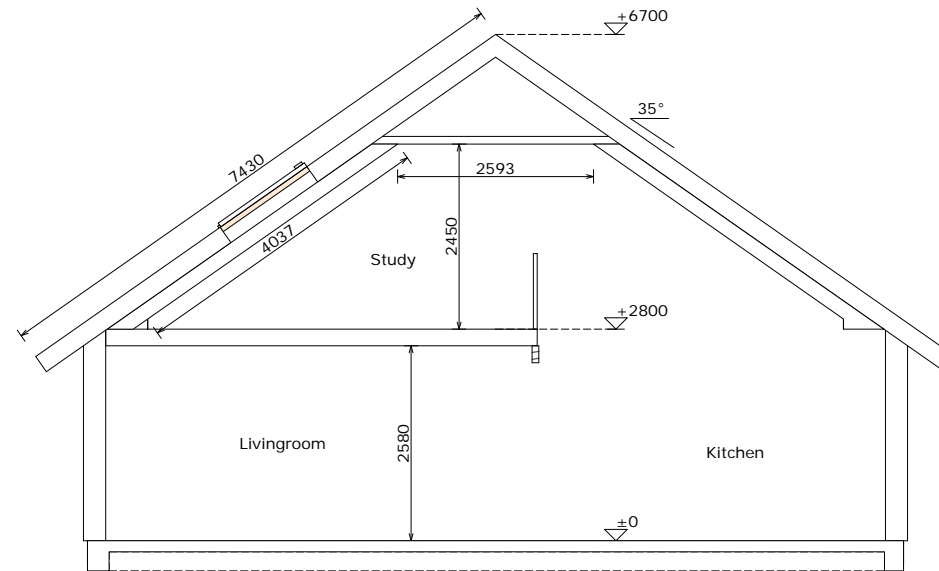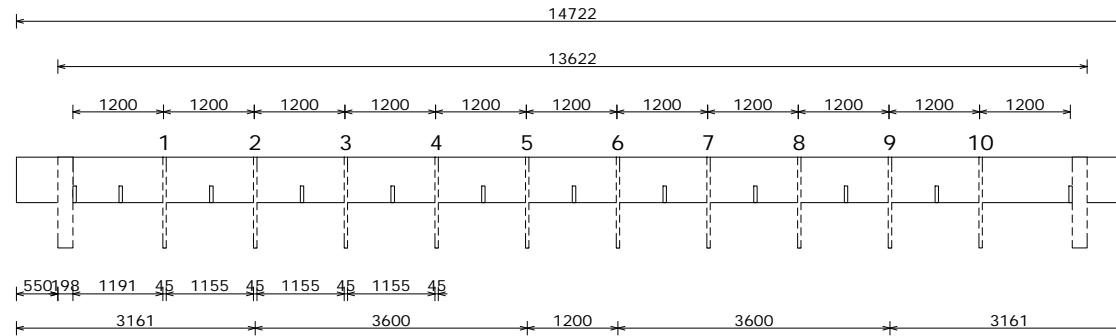


Section A-A

Schematic section only - for dimensions and details  
please refer to the standard section


Sill:	45x145mm T
Stud:	45x145mm
Lining (int):	13mm gipsum board
Lining (ext):	9mm k-masonite
Cladding:	blue-clad
Mouse-Stopper:	longsides
Connections:	coach bolts
Lining:	supply only
Roof Trusses:	Swedish. attic type
Insulation:	145mm Rockwool
Gabelends insulation:	145mm Rockwool
Flashing:	black
Architrave under:	-

SCALE 1:100

[www.scanhome.ie](http://www.scanhome.ie)


Fully Passive	 <b>SCANDINAVIAN HOMES LTD</b>	
	Moycullen, Galway, Ireland	Skottegatan 15, Lysekil, Sweden
	Tel: 091-555 808	Tel: 0523-10820, 611161
	087-2414808	Tel: 0523-611161
	Fax: 091-556 808	Fax: 0523-611161
H138JOC #Client	Peter Lohr (BArch)	
#Street		
Drawing: Section A-A	REV: 2008-04-22	

# HIBERNIA 138 JOC

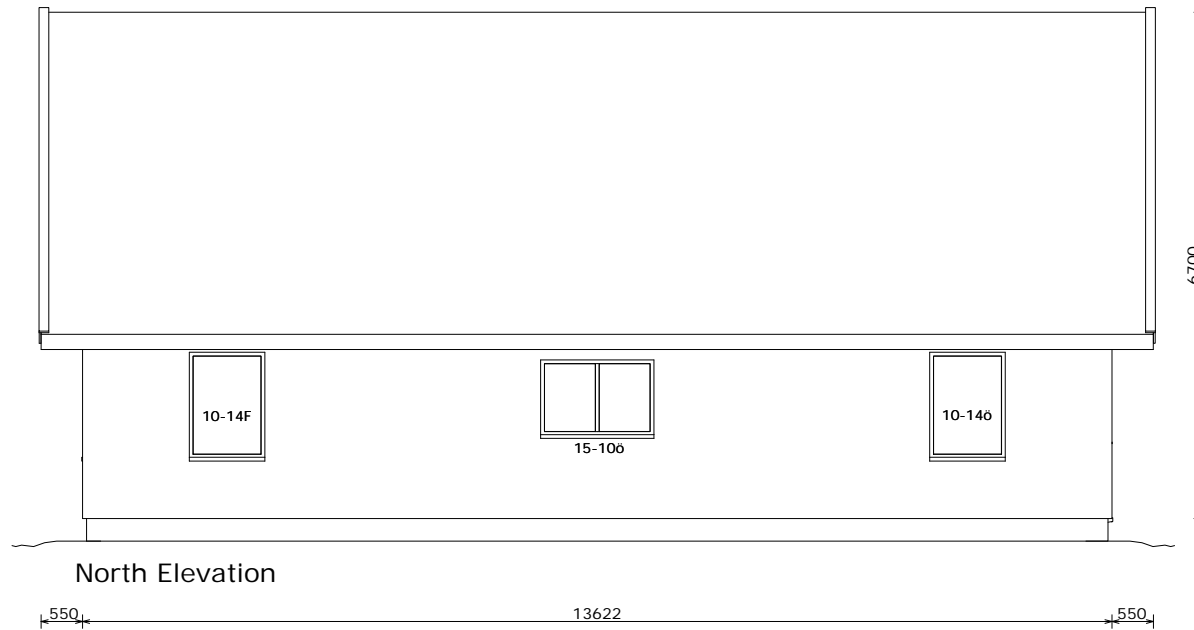

North Elevation

550 13622 550

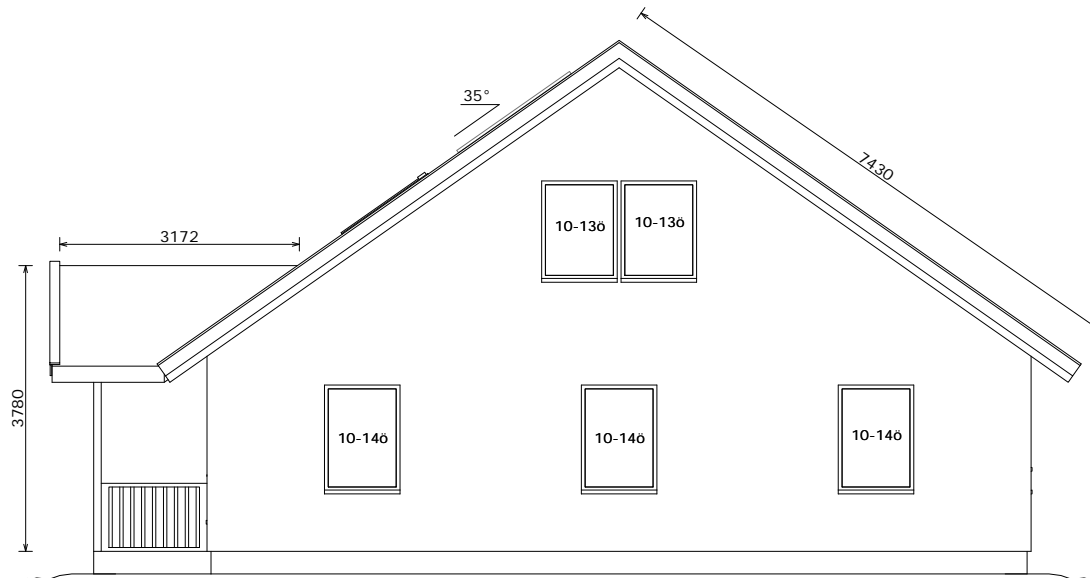

East Elevation

550 1500 10906 550

ROOF: black tiles/slates  
 WALLS: plastered  
 BARGES/SOFFITS/WINDOWS:  
 exterior painted timber

o = openable window  
 F = fixed window  
 VD = veranda door  
 ED = entrance door  
 FD = fire rated door

pi=pine, wh=white, gl=glazed


all window sizes in dm  
 (ie 10-17 is 1000x1700mm)  
 top of window/door height is always 2100mm  
 (ie 10-21/17R is 1000x2100mm/glazing only  
 1700mm high, 400mm at bottom not glazed,  
 Right-handed

windows where sill height is <800mm above FFL  
 need to have internal safety bars up to that height


SCALE 1:100

www.scanhome.ie

Fully Passive


 <b>SCANDINAVIAN HOMES LTD</b>	
Moycullen, Galway, Ireland Tel: 091-555 808 087-2414808 Fax: 091-556 808	Skottegatan 15, Lysekil, Sweden Tel: 0523-10820, 611161 Fax: 0523-611161
H138JOC #Client #Street	Peter Lohr (BArch)
Drawing: North & East Elevations	REV: 2008-04-22

# HIBERNIA 138 JOC

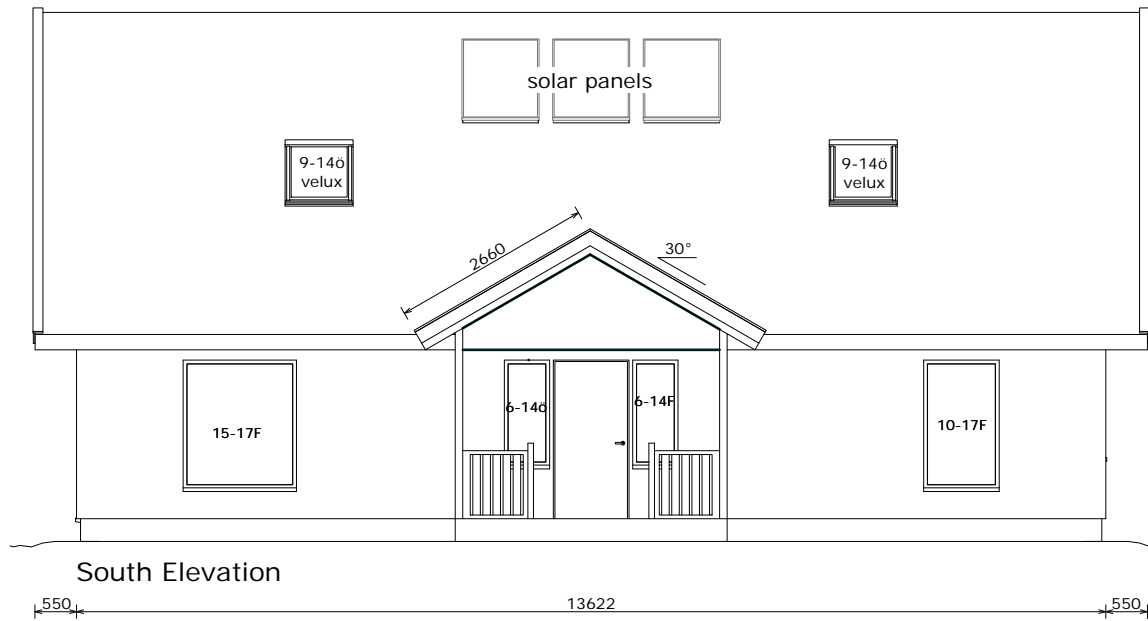

South Elevation

550 13622 550

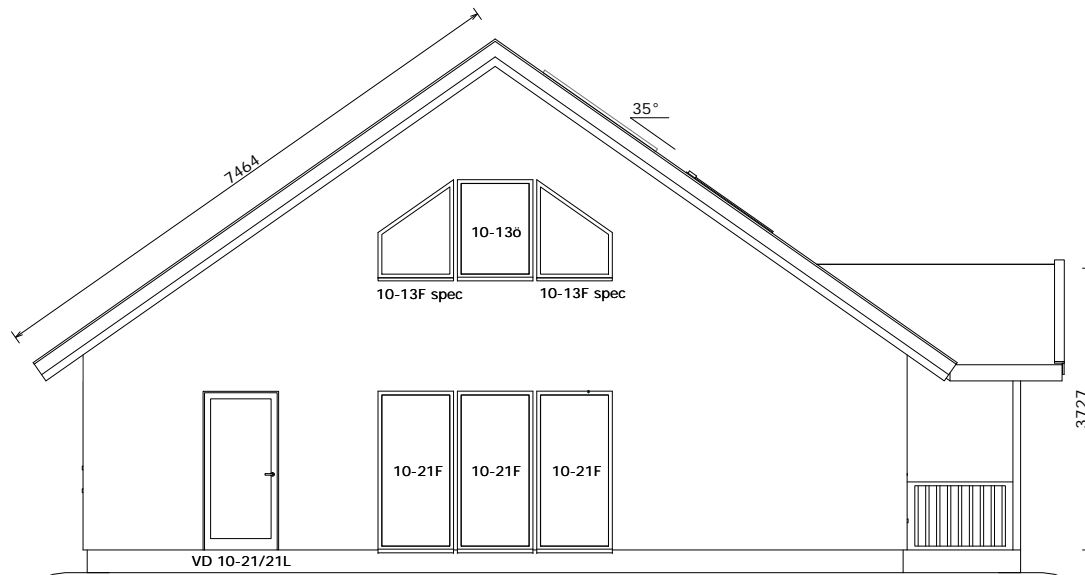

West Elevation

550 10906 1500 550

ROOF: black tiles/slates  
 WALLS: plastered  
 BARGES/SOFFITS/WINDOWS:  
 exterior painted timber

ö = openable window  
 F = fixed window  
 VD = veranda door  
 ED = entrance door  
 FD = fire rated door


pi=pine, wh=white, gl=glazed

all window sizes in dm  
 (ie 10-17 is 1000x1700mm)  
 top of window/door height is always 2100mm  
 (ie 10-21/17R is 1000x2100mm/glazing only  
 1700mm high, 400mm at bottom not glazed,  
 Right-handed

windows where sill height is <800mm above FFL  
 need to have internal safety bars up to that height

SCALE 1:100


www.scanhome.ie

Fully Passive	 <b>SCANDINAVIAN HOMES LTD</b>	
	Moycullen, Galway, Ireland	Skottegatan 15, Lysekil, Sweden
	Tel: 091-555 808	Tel: 0523-10820, 611161
	087-2414808	
	Fax: 091-556 808	Fax: 0523-611161
H138JOC #Client	Peter Lohr (BArch)	
#Street		
Drawing: South & West Elevations		REV: 2008-04-22

# HIBERNIA 138 JOC



Fully Passive

<a href="http://www.scanhome.ie">www.scanhome.ie</a>	
 <b>SCANDINAVIAN HOMES LTD</b>	
Moycullen, Galway, Ireland Tel: 091-555 808 087-2414808 Fax: 091-556 808	Skottegatan 15, Lysekil, Sweden Tel: 0523-10820, 611161 Fax: 0523-611161
H138JOC #Client #Street	Peter Lohr (BArch)
Drawing: Perspective View	REV: 2008-04-22