


HIBERNIA 151 GSE

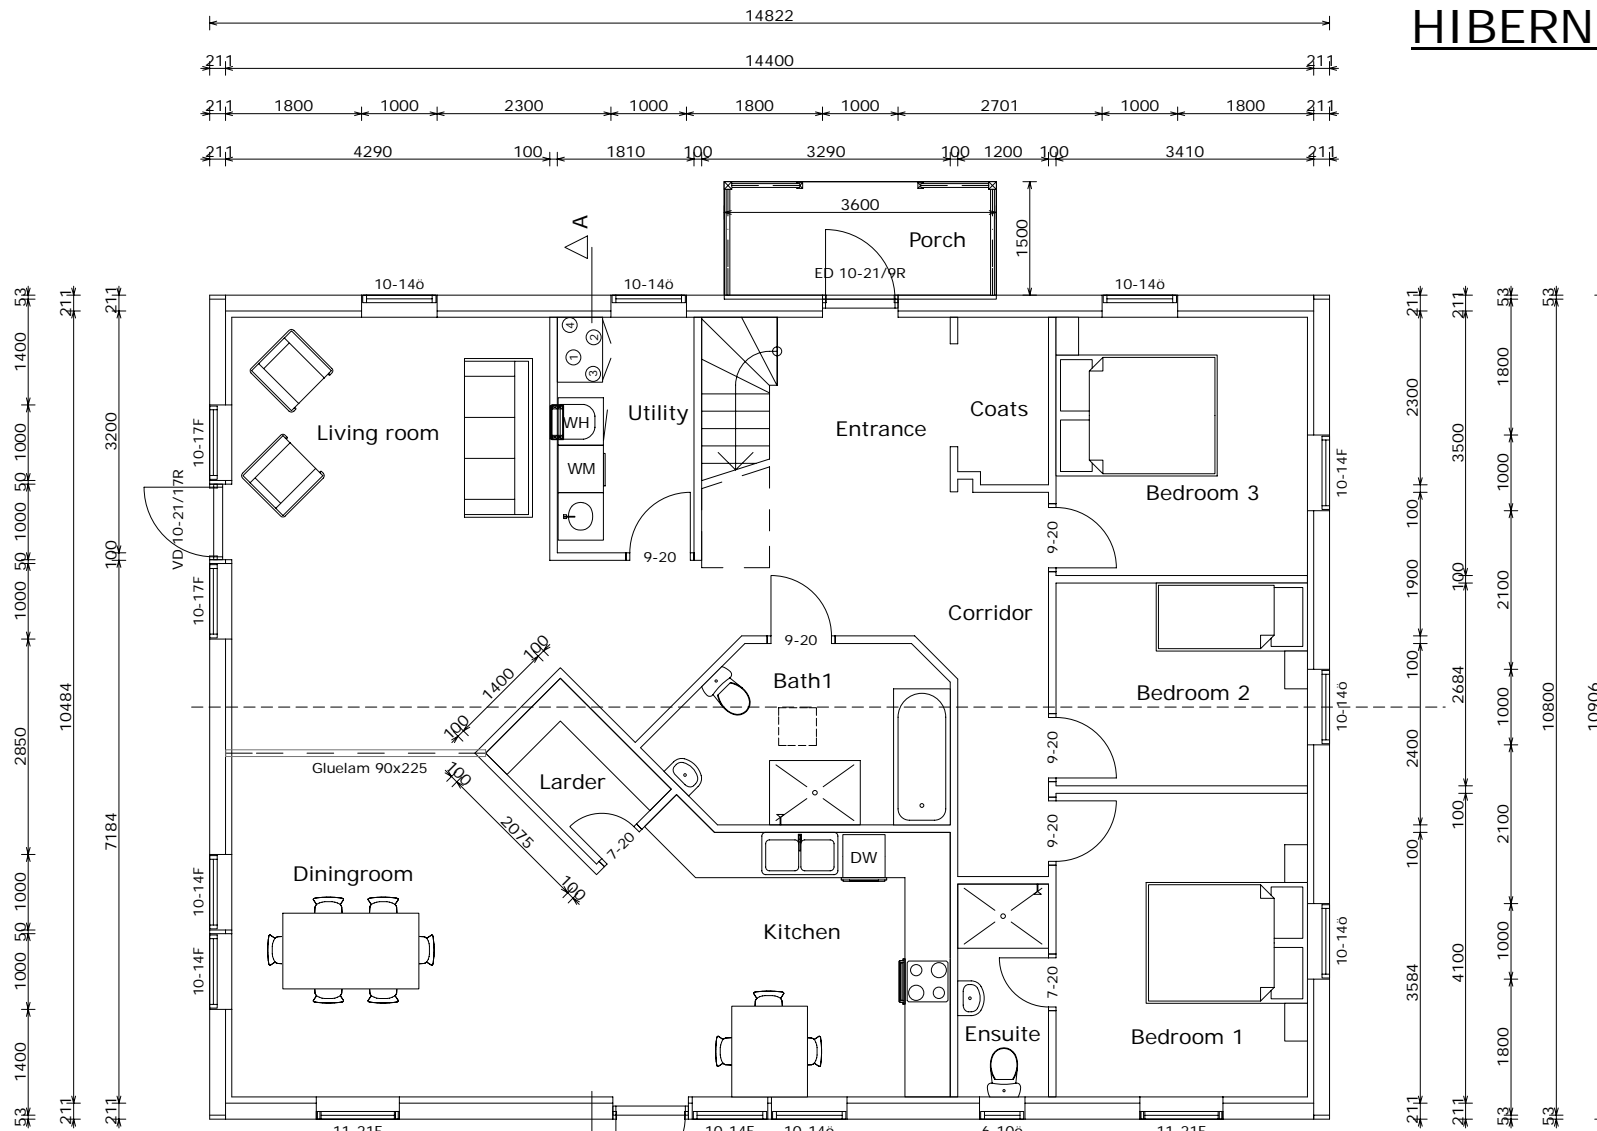

ö = openable window
 F = fixed window
 VD = Veranda Door
 ED = Entrance Door

all window sizes in dm
 (ie 10-17 is 1000x1700mm)
 top of window/door height is always 2100mm
 (ie 10-21/17R is 1000x2100mm/glazing only
 1700mm high, 400mm at bottom not glazed,
 Right-handed



windows where sill height is <800mm above FFL
 need to have internal safety bars up to that height

SCALE 1:100

www.scanhome.ie

Fully Passive	SCANDINAVIAN HOMES LTD		
	Moycullen, Galway, Ireland		Skottegatan 15, Lysekil, Sweden
	Tel: 091-555 808		Tel: 0523-10820, 611161
	Tel: 087-2414808		Tel: 0523-10820, 611161
	Fax: 091-556 808		Fax: 0523-611161
H151GSE	#Client	Peter Lohr (BArch)	
#Street			
Drawing: Ground floor plan			REV: 2007-02-12

HIBERNIA 151 GSE

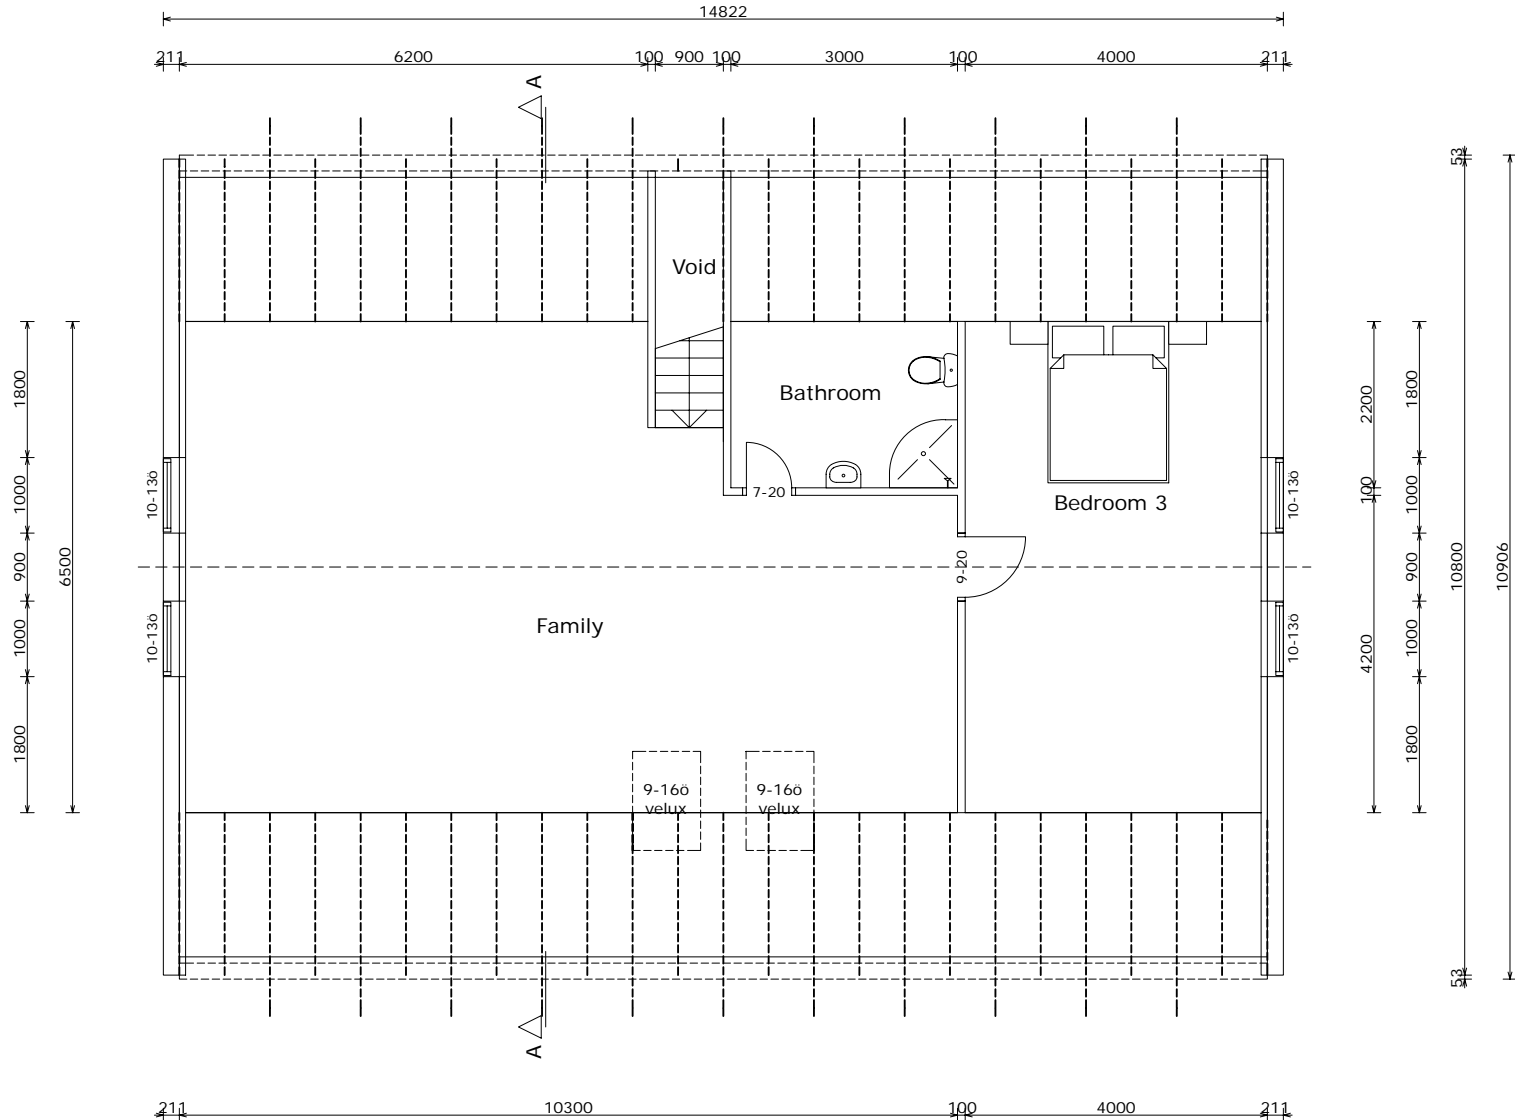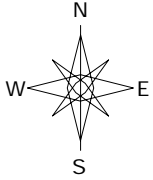

ö = openable window
 F = fixed window
 VD = Veranda Door
 ED = Entrance Door


all window sizes in dm
 (ie 10-17 is 1000x1700mm)
 top of window/door height is always 2100mm
 (ie 10-21/17R is 1000x2100mm/glazing only
 1700mm high, 400mm at bottom not glazed,
 Right-handed

windows where sill height is <800mm above FFL
 need to have internal safety bars up to that height

SCALE 1:100


www.scanhome.ie


Fully Passive	 SCANDINAVIAN HOMES LTD	
	Moycullen, Galway, Ireland	Skottegatan 15, Lysekil, Sweden
	Tel: 091-555 808	Tel: 0523-10820, 611161
	087-2414808	
	Fax: 091-556 808	Fax: 0523-611161
H151GSE	#Client	Peter Lohr (BArch)
#Street		
Drawing: First floor plan		REV: 2007-02-12

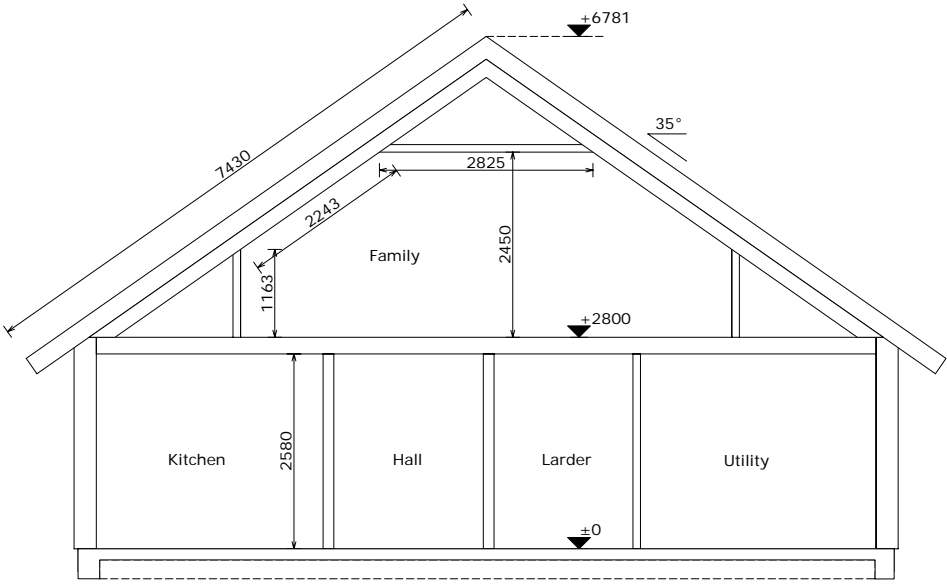

Section A-A

Schematic section only - for dimensions and details please refer to the Standard section

Fully Passive	SCALE 1:100		www.scanhome.ie
	 SCANDINAVIAN HOMES LTD		
	Moycullen, Galway, Ireland		Skottegatan 15, Lysekil, Sweden
	Tel: 091-555 808		Tel: 0523-10820, 611161
	Tel: 087-2414808		Fax: 0523-611161
Fax: 091-556 808			
H151GSE	#Client	Peter Lohr (BArch)	
#Street			
Drawing: Section A-A		REV: 2007-02-12	

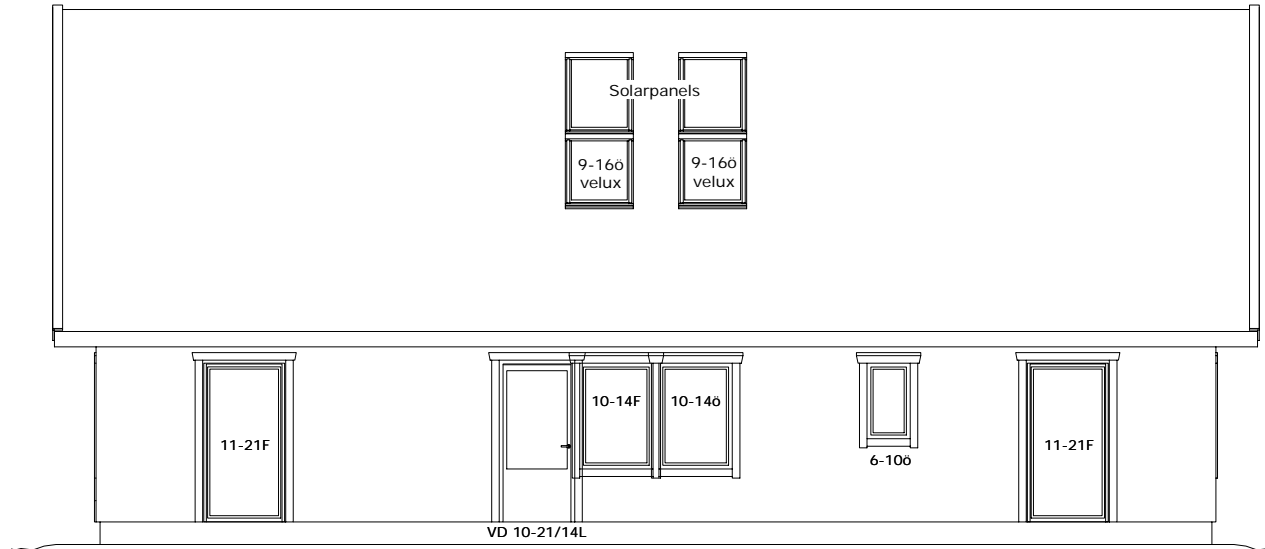

South Elevation



West Elevation

ROOF: black tiles/slates

WALLS: exterior timber boards



BARGES/SOFFITS/WINDOWS: exterior painted timber

SCALE 1:100

www.scanhome.ie


Fully Passive	 SCANDINAVIAN HOMES LTD	
	Moycullen, Galway, Ireland	Skottegatan 15, Lysekil, Sweden
	Tel: 091-555 808	Tel: 0523-10820, 611161
	087-2414808	
	Fax: 091-556 808	Fax: 0523-611161
H151GSE	#Client	Peter Lohr (BArch)
	#Street	
Drawing: South & West Elevations		REV: 2007-02-12

HIBERNIA 151 GSE

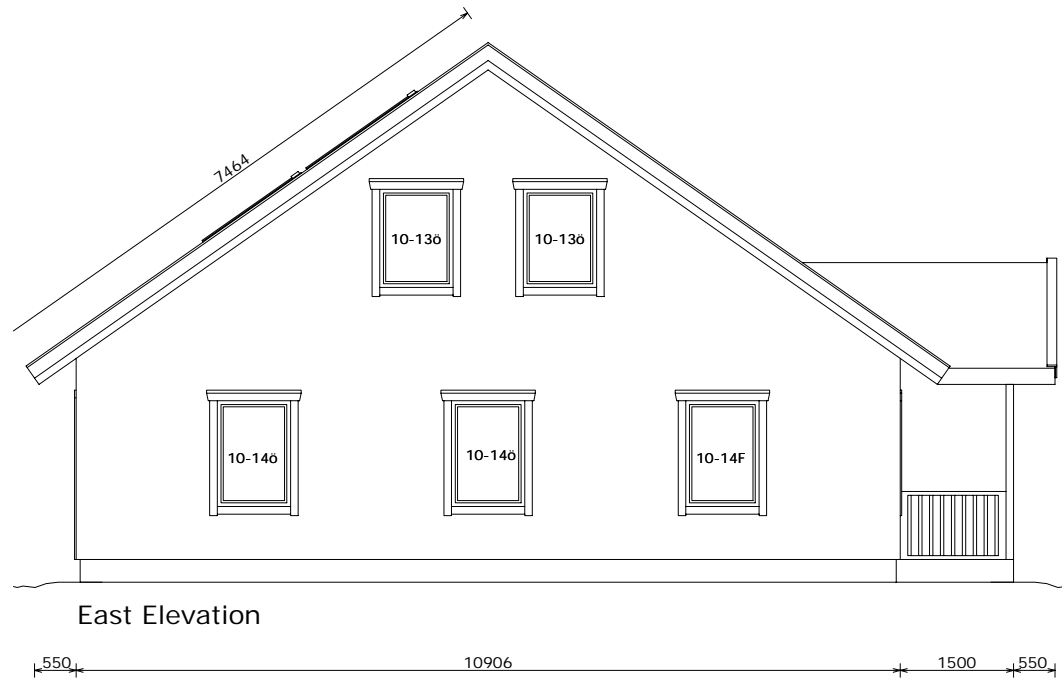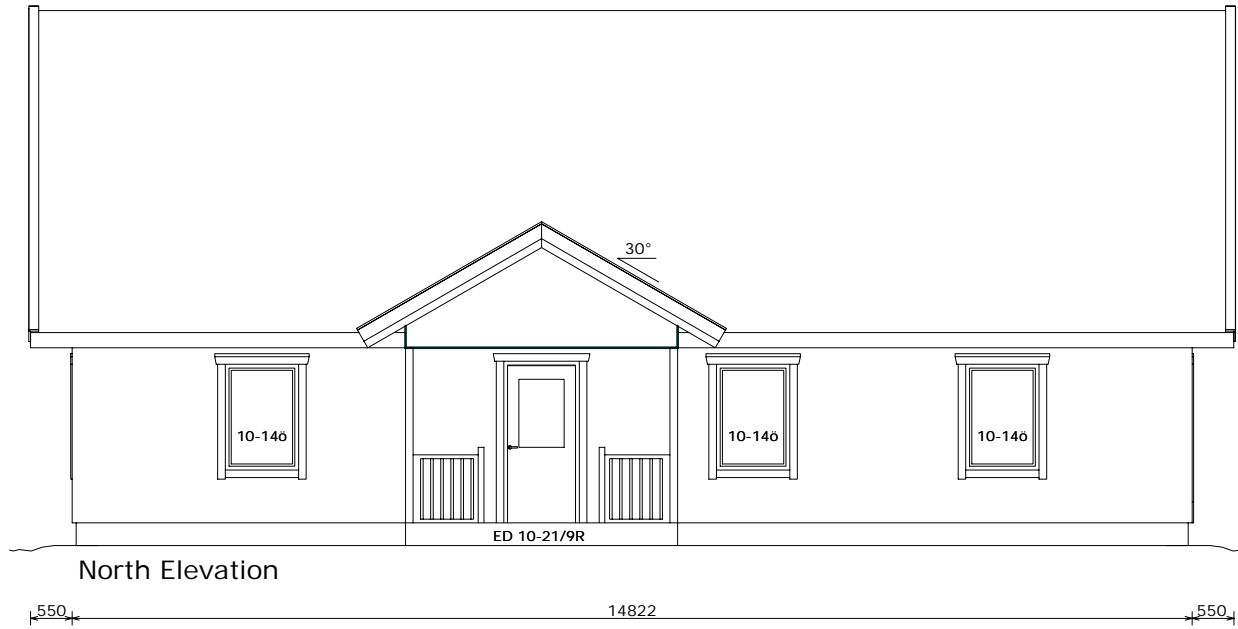

SCALE 1:100


www.scanhome.ie

Fully Passive	 SCANDINAVIAN HOMES LTD	
	Moycullen, Galway, Ireland	Skottegatan 15, Lysekil, Sweden
	Tel: 091-555 808	Tel: 0523-10820, 611161
	087-2414808	
	Fax: 091-556 808	Fax: 0523-611161
H151GSE #Client	Peter Lohr (BArch)	
#Street		
Drawing: North & East Elevations		REV: 2007-02-12

HIBERNIA 151 GSE



www.scanhome.ie


Fully Passive	 SCANDINAVIAN HOMES LTD	
	Moycullen, Galway, Ireland	Skottegatan 15, Lysekil, Sweden
	Tel: 091-555 808	Tel: 0523-10820, 611161
	087-2414808	Fax: 0523-611161
	Fax: 091-556 808	
H151GSE	#Client	Peter Lohr (BArch)
	#Street	
	Drawing: Perspective View	REV: 2007-02-12

HIBERNIA 151 GSE



www.scanhome.ie

Fully Passive

 SCANDINAVIAN HOMES LTD	
Moycullen, Galway, Ireland Tel: 091-555 808 087-2414808 Fax: 091-556 808	Skottegatan 15, Lysekil, Sweden Tel: 0523-10820, 611161 Fax: 0523-611161
H151GSE	#Client
#Street	Peter Lohr (BArch)
Drawing: Perspective View (2)	
REV: 2007-02-12	