
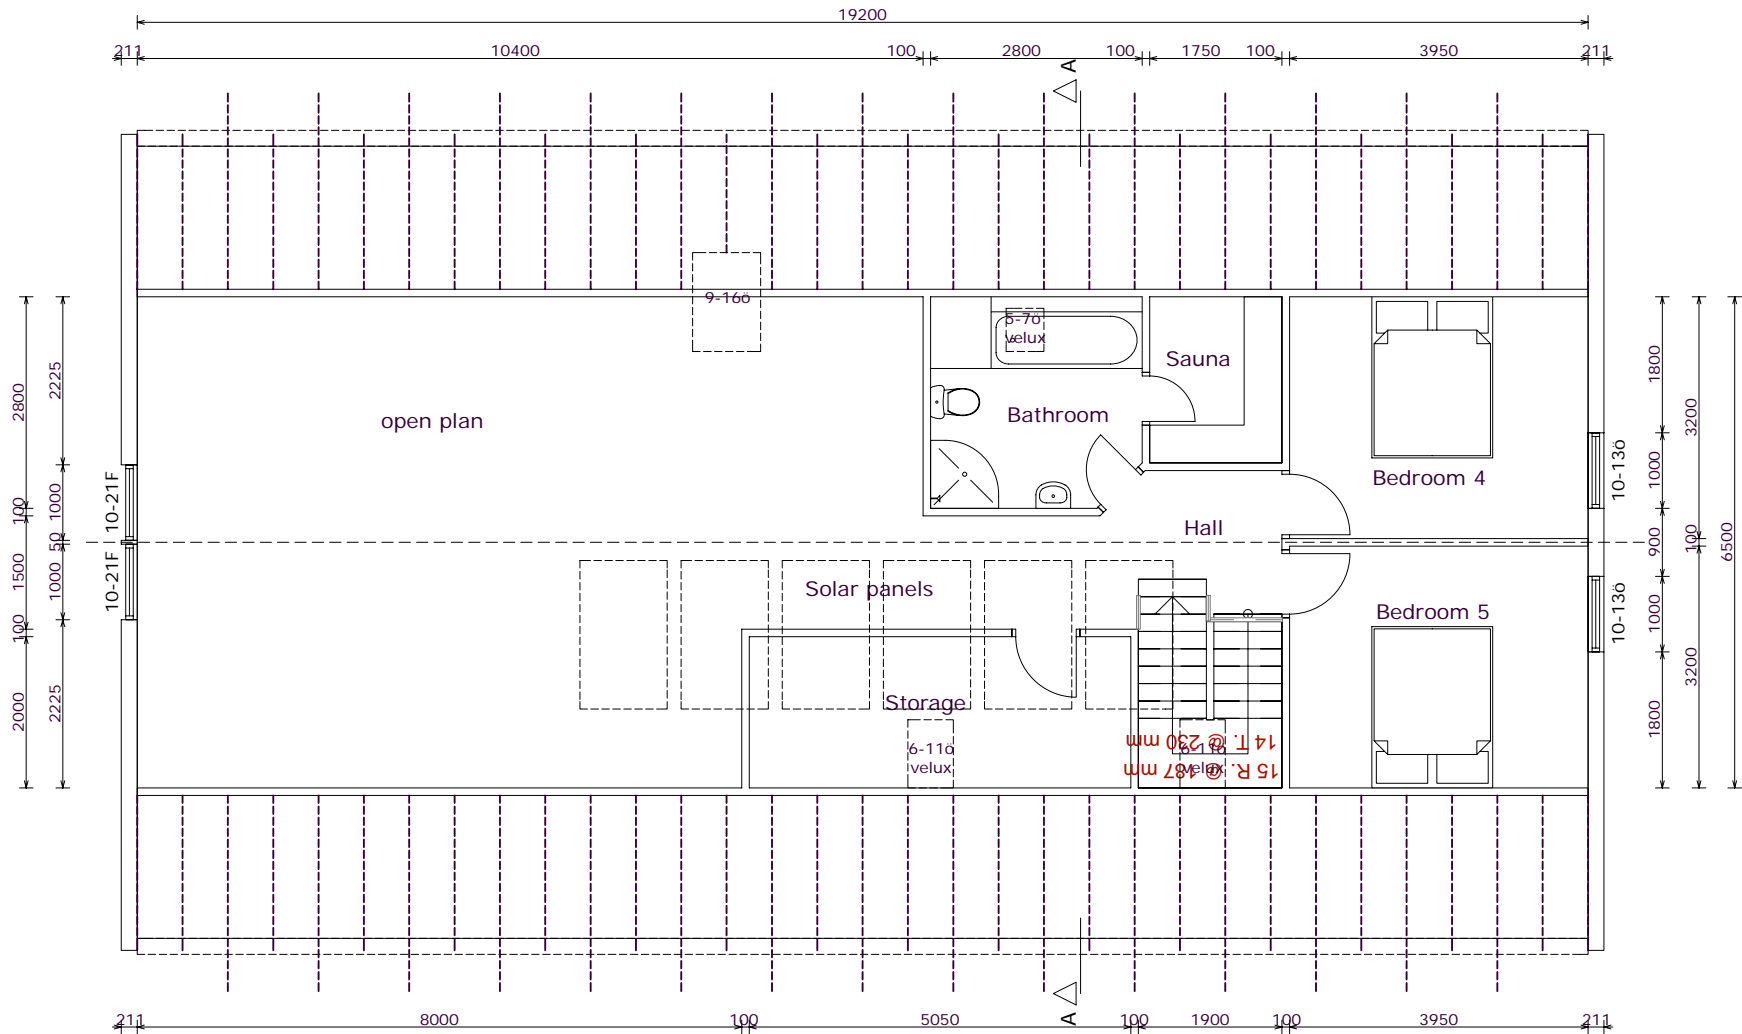



HIBERNIA 201 EBR

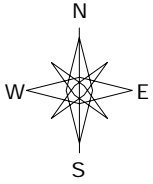

SCALE 1:100 www.scanhome.ie

Fully Passive **SCANDINAVIAN HOMES LTD**

Moycullen, Galway, Ireland		Skottegatan 15, Lysekil, Sweden
Tel: 091-555 808		Tel: 0523-10820, 611161
Tel: 087-2414808		Tel: 0523-10820, 611161
Fax: 091-556 808		Fax: 0523-611161
H201EBR	#Client	Peter Loehr (BArch)
#Street		
Drawing: FF Floor Plan		REV: 2006-11-27

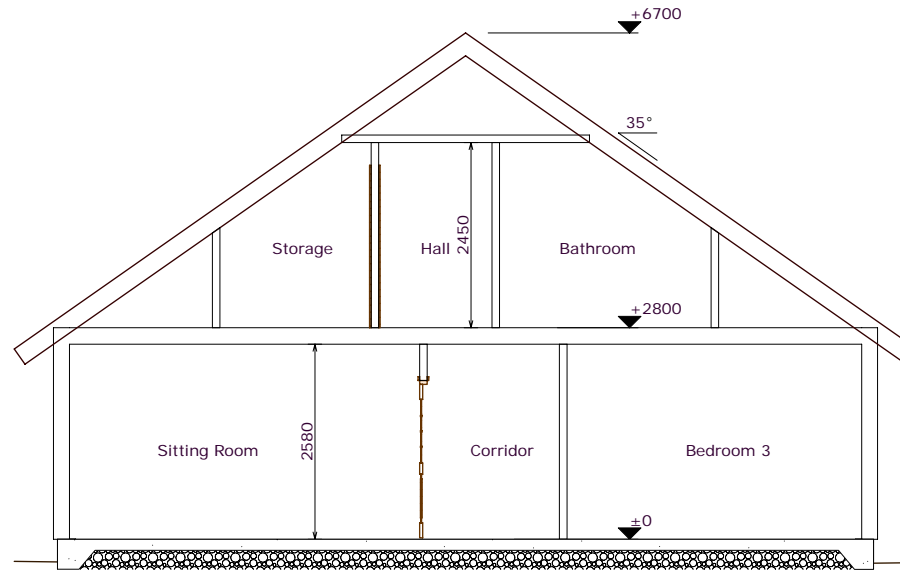

SECTION A-A

SCALE 1:100

www.scanhome.ie



SCANDINAVIAN HOMES LTD



Moycullen, Galway, Ireland	Skottegatan 15, Lysekil, Sweden
Tel: 091-555 808	Tel: 0523-10820, 611161
087-2414808	
Fax: 091-556 808	Fax: 0523-611161

H201EBR	#Client	Peter Lohr (BArch)
#Street		

Drawing: Section A-A	REV: 2006-11-27
----------------------	-----------------

Fully Passive

HIBERNIA 201 EBR

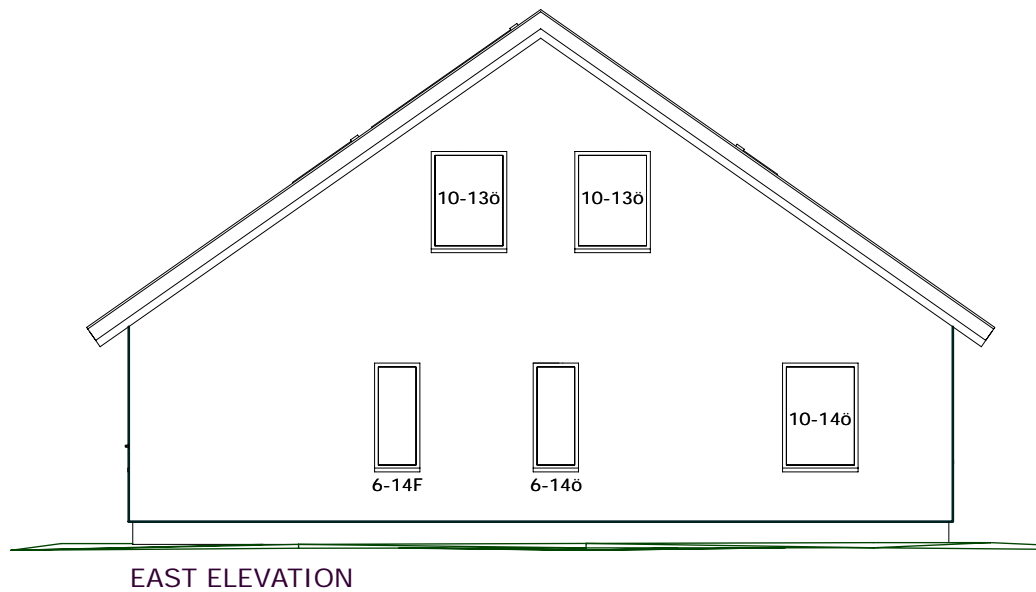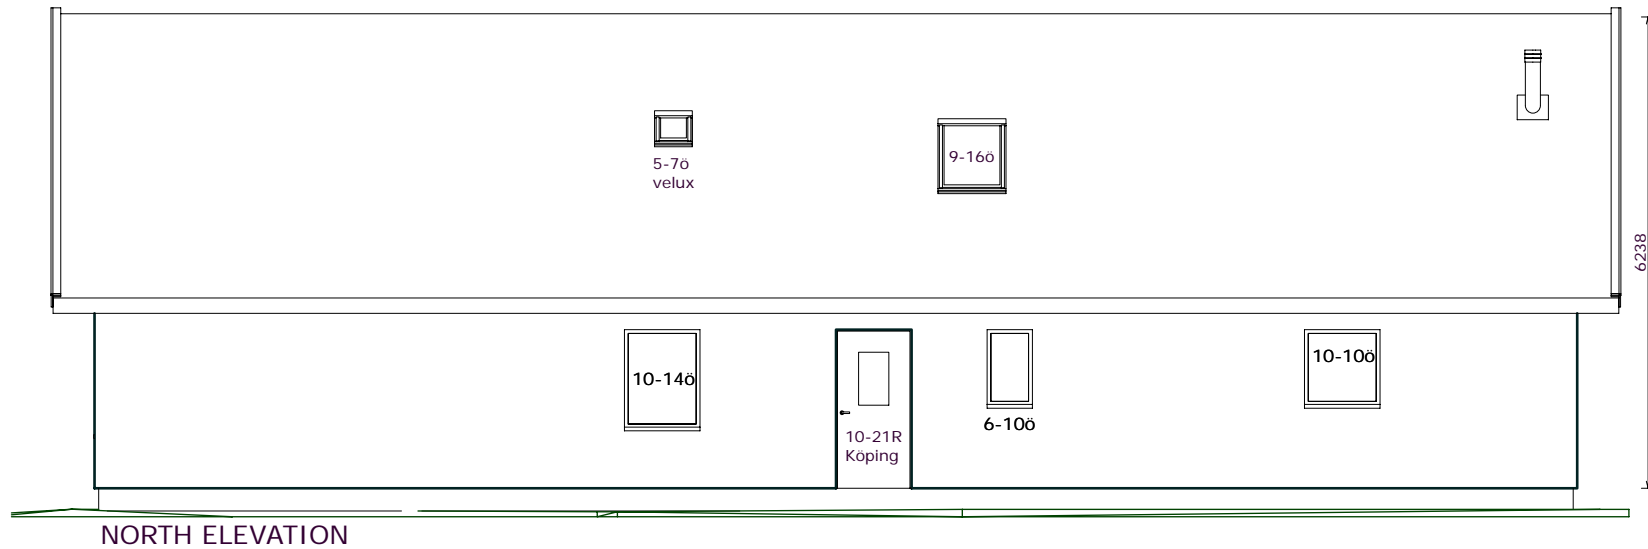

SCALE 1:100

www.scanhome.ie

Fully Passive




SCANDINAVIAN HOMES LTD

Moycullen, Galway, Ireland	Skottegatan 15, Lysekil, Sweden
Tel: 091-555 808	Tel: 0523-10820, 611161
087-2414808	
Fax: 091-556 808	Fax: 0523-611161


H201EBR	#Client	Peter Lohr (BArch)
#Street		

Drawing: North & East Elevations	REV: 2006-11-27
----------------------------------	-----------------

HIBERNIA 201 EBR

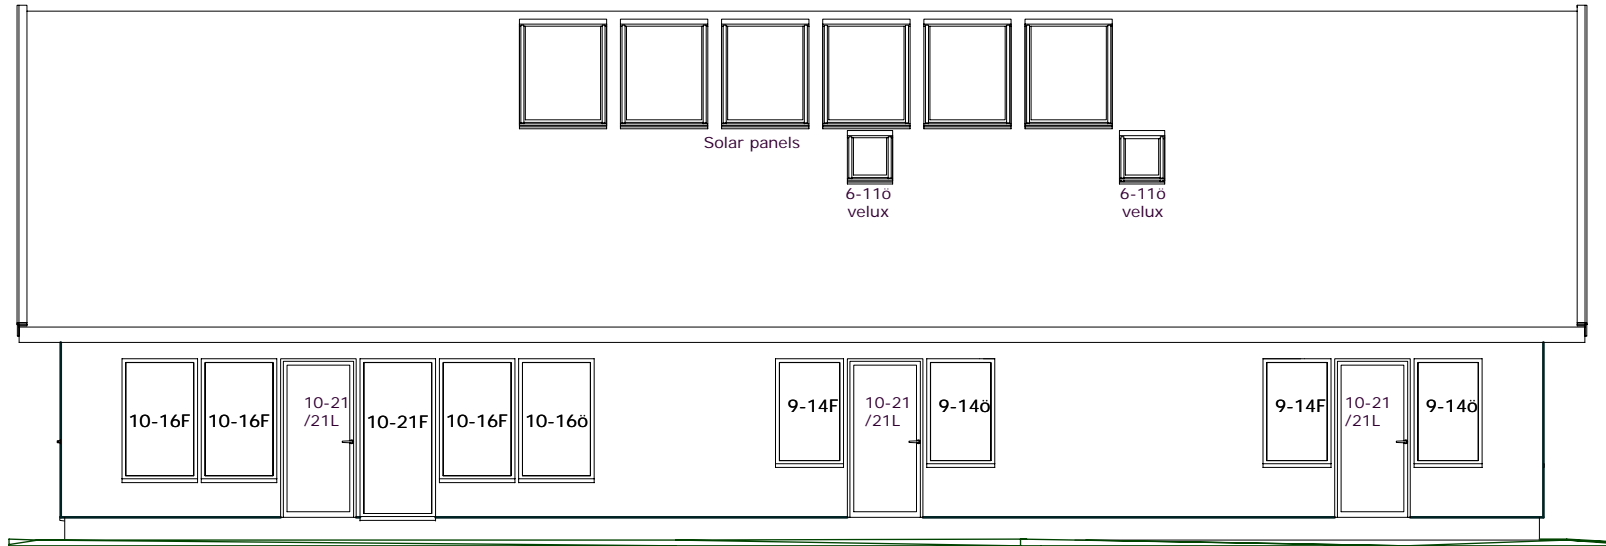

SOUTH ELEVATION

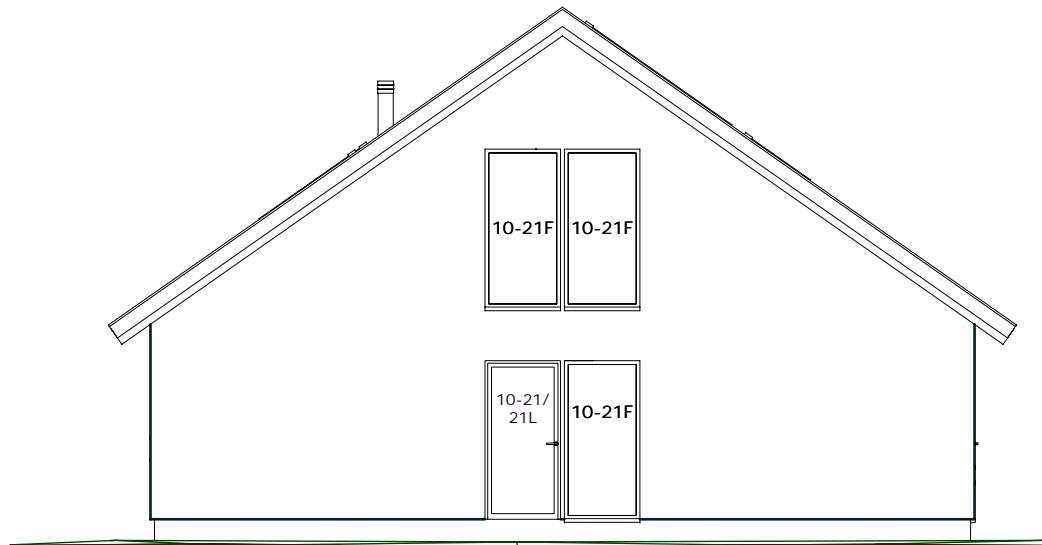

WEST ELEVATION

ROOF: black tiles/slates
WALLS: plaster finish

SCALE 1:100

www.scanhome.ie



SCANDINAVIAN HOMES LTD

Moycullen, Galway, Ireland
Tel: 091-555 808
087-2414808
Fax: 091-556 808

Skottegatan 15, Lysekil, Sweden
Tel: 0523-10820, 611161
Fax: 0523-611161


Fully Passive

H201EBR	#Client	Peter Lohr (BArch)
#Street		
Drawing: South & West Elevations		REV: 2006-11-27

HIBERNIA 201 EBR




Fully Passive

 www.scanhome.ie		
 SCANDINAVIAN HOMES LTD		
Moycullen, Galway, Ireland		Skottegatan 15, Lysekil, Sweden
Tel: 091-555 808		Tel: 0523-10820, 611161
087-2414808		Fax: 0523-611161
Fax: 091-556 808		
H201EBR	#Client	Peter Lohr (BArch)
#Street		
Drawing: Perspective View		REV: 2006-11-27

Not to be used for Planning or Construction

HIBERNIA 201 EBR



Fully Passive	www.scanhome.ie	
	 SCANDINAVIAN HOMES LTD	
	Moycullen, Galway, Ireland	Skottegatan 15, Lysekil, Sweden
	Tel: 091-555 808	Tel: 0523-10820, 611161
	Fax: 091-556 808	Fax: 0523-611161
H201EBR	#Client	Peter Lohr (BArch)
#Street		
Drawing: Perspective View (2)		REV: 2006-11-27