

Ground floor
201.89 m²



o = operable window
 F = fixed window
 VD = veranda door
 ED = entrance door
 FD = fire rated door

pi=pine, wh=white, gl=glazed
 all window sizes in dm
 (ie 10-17 is 1000x1700mm)
 top of window/door height is always 2100mm
 (ie 10-21/17R is 1000x2100mm/glazing only
 1700mm high, 400mm at bottom not glazed,
 Right-handed

SCALE 1:100

Fully Passive	SCANDINAVIAN HOMES LTD.		www.scanhome.ie
	Moycullen, Galway, Ireland		Skottegatan 15, Lysekil,
	Tel: 091-555 808		Sweden
	Tel: 087-2414808		Tel: 0523-10820, 611161
	Fax: 091-556 808		Fax: 0523-611161
H214AHD #Client		Peter Lohr (BArch)	
#Street			
Drawing: Ground floor plan		REV: 2008-05-21	

HIBERNIA 214 AHD

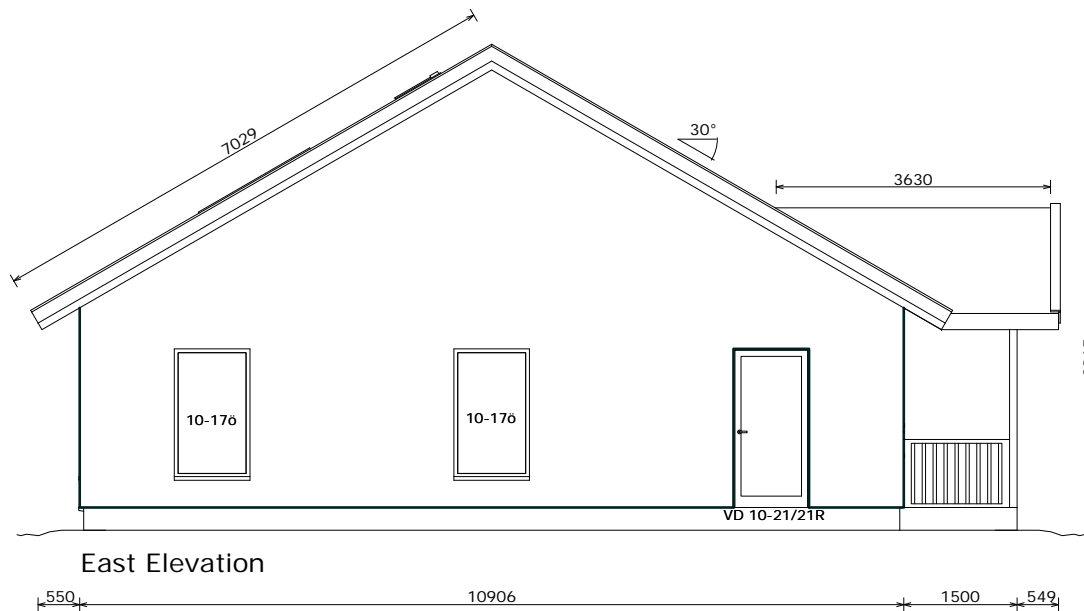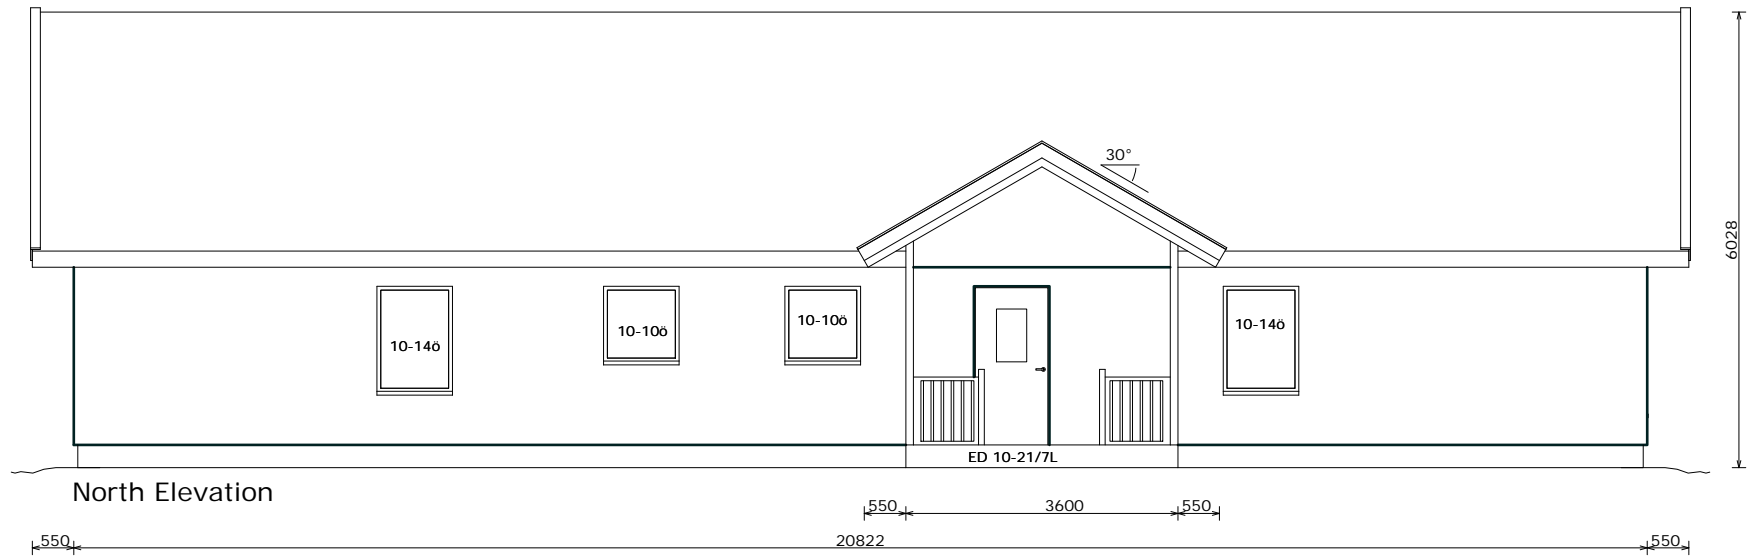

ROOF: black tiles/slates
 WALLS: plastered
 BARGES/SOFFITS/WINDOWS:
 exterior painted timber

ö = openable window
 F = fixed window
 VD = veranda door
 ED = entrance door
 FD = fire rated door

pi=pine, wh=white, gl=glazed

all window sizes in dm
 (ie 10-17 is 1000x1700mm)
 top of window/door height is always 2100mm
 (ie 10-21/17R is 1000x2100mm/glazing only
 1700mm high, 400mm at bottom not glazed,
 Right-handed

windows where sill height is <800mm above FFL
 need to have internal safety bars up to that height

SCALE 1:100

www.scanhome.ie





SCANDINAVIAN HOMES LTD.

Moycullen, Galway, Ireland Skottvegatan 15, Lysekil,
 Tel: 091-555 808 Sweden
 087-2414808 Tel: 0523-10820, 611161
 Fax: 091-556 808 Fax: 0523-611161

H214AHD #Client	Peter Lohr (BArch)
#Street	
Drawing: North & East Elevations	REV: 2008-05-21

Fully Passive

HIBERNIA 214 AHD

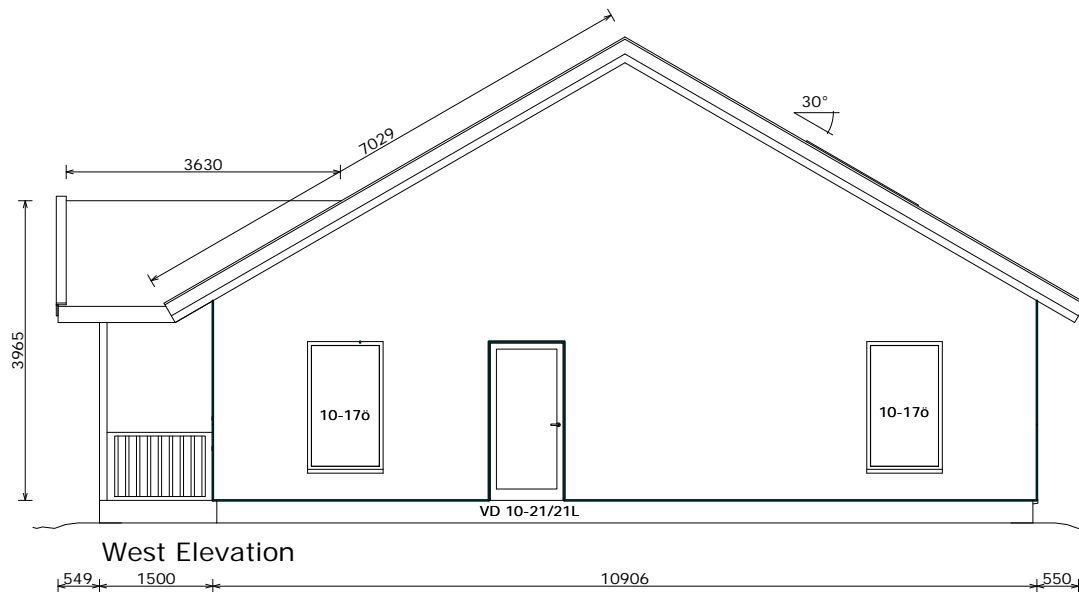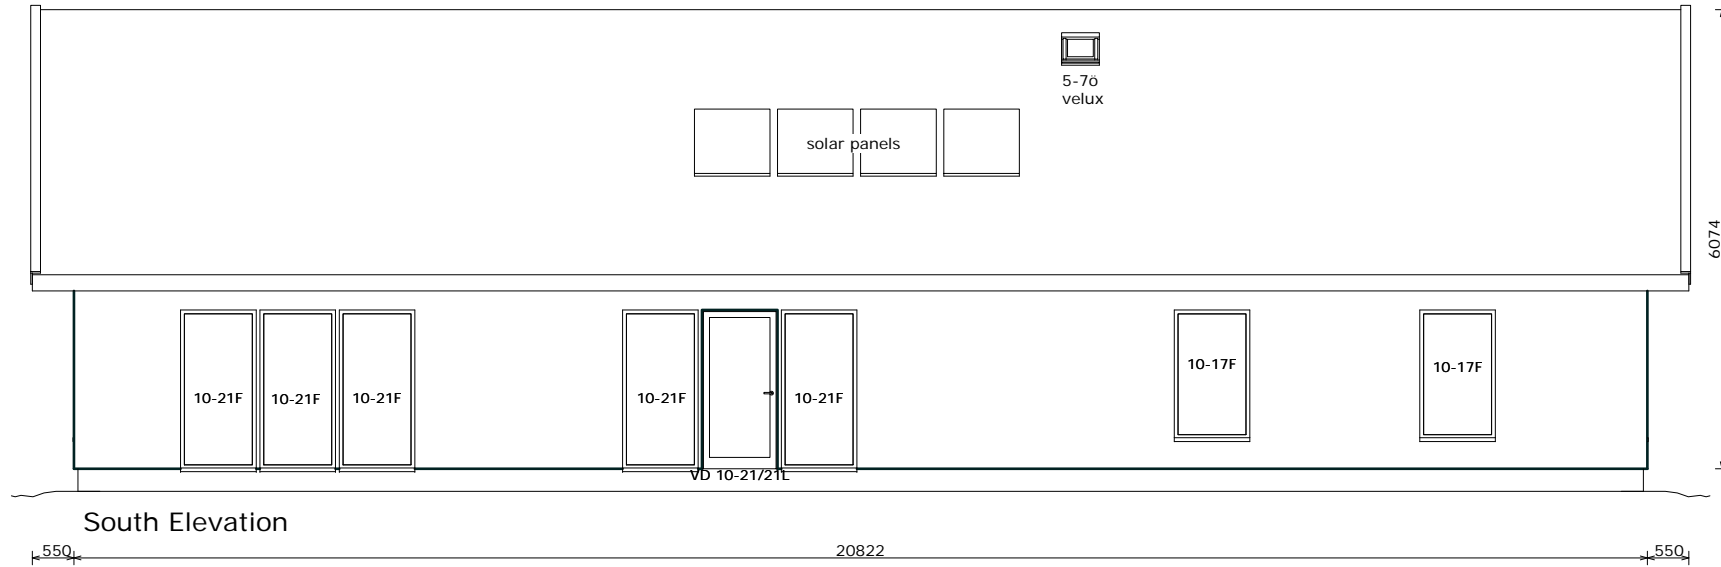

ROOF: black tiles/slates
 WALLS: plastered
 BARGES/SOFFITS/WINDOWS:
 exterior painted timber

ö = openable window
 F = fixed window
 VD = veranda door
 ED = entrance door
 FD = fire rated door

pi=pine, wh=white, gl=glazed

all window sizes in dm
 (ie 10-17 is 1000x1700mm)
 top of window/door height is always 2100mm
 (ie 10-21/17R is 1000x2100mm/glazing only
 1700mm high, 400mm at bottom not glazed,
 Right-handed

windows where sill height is <800mm above FFL
 need to have internal safety bars up to that height

SCALE 1:100

www.scanhome.ie



SCANDINAVIAN HOMES LTD.

Moycullen, Galway, Ireland Skottegatan 15, Lysekil,
 Tel: 091-555 808 Sweden
 087-2414808 Tel: 0523-10820, 611161
 Fax: 091-556 808 Fax: 0523-611161

H214AHD #Client Peter Lohr (BArch)
 #Street


Drawing: South & West Elevations REV: 2008-05-21

Fully Passive

HIBERNIA 214 AHD




Fully Passive

www.scanhome.ie	
 SCANDINAVIAN HOMES LTD.	
Moycullen, Galway, Ireland	Skottegatan 15, Lysekil, Sweden
Tel: 091-555 808	Tel: 0523-10820, 611161
087-2414808	
Fax: 091-556 808	Fax: 0523-611161
H214AHD #Client	Peter Lohr (BArch)
#Street	
Drawing: Perspective View	REV: 2008-05-21

HIBERNIA 214 AHD



Fully Passive

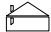www.scanhome.ie	
 SCANDINAVIAN HOMES LTD.	
Moycullen, Galway, Ireland Tel: 091-555 808 087-2414808 Fax: 091-556 808	Skottegatan 15, Lysekil, Sweden Tel: 0523-10820, 611161 Fax: 0523-611161
H214AHD #Client	Peter Lohr (BArch)
#Street	
Drawing: Perspective View (2)	REV: 2008-05-21