
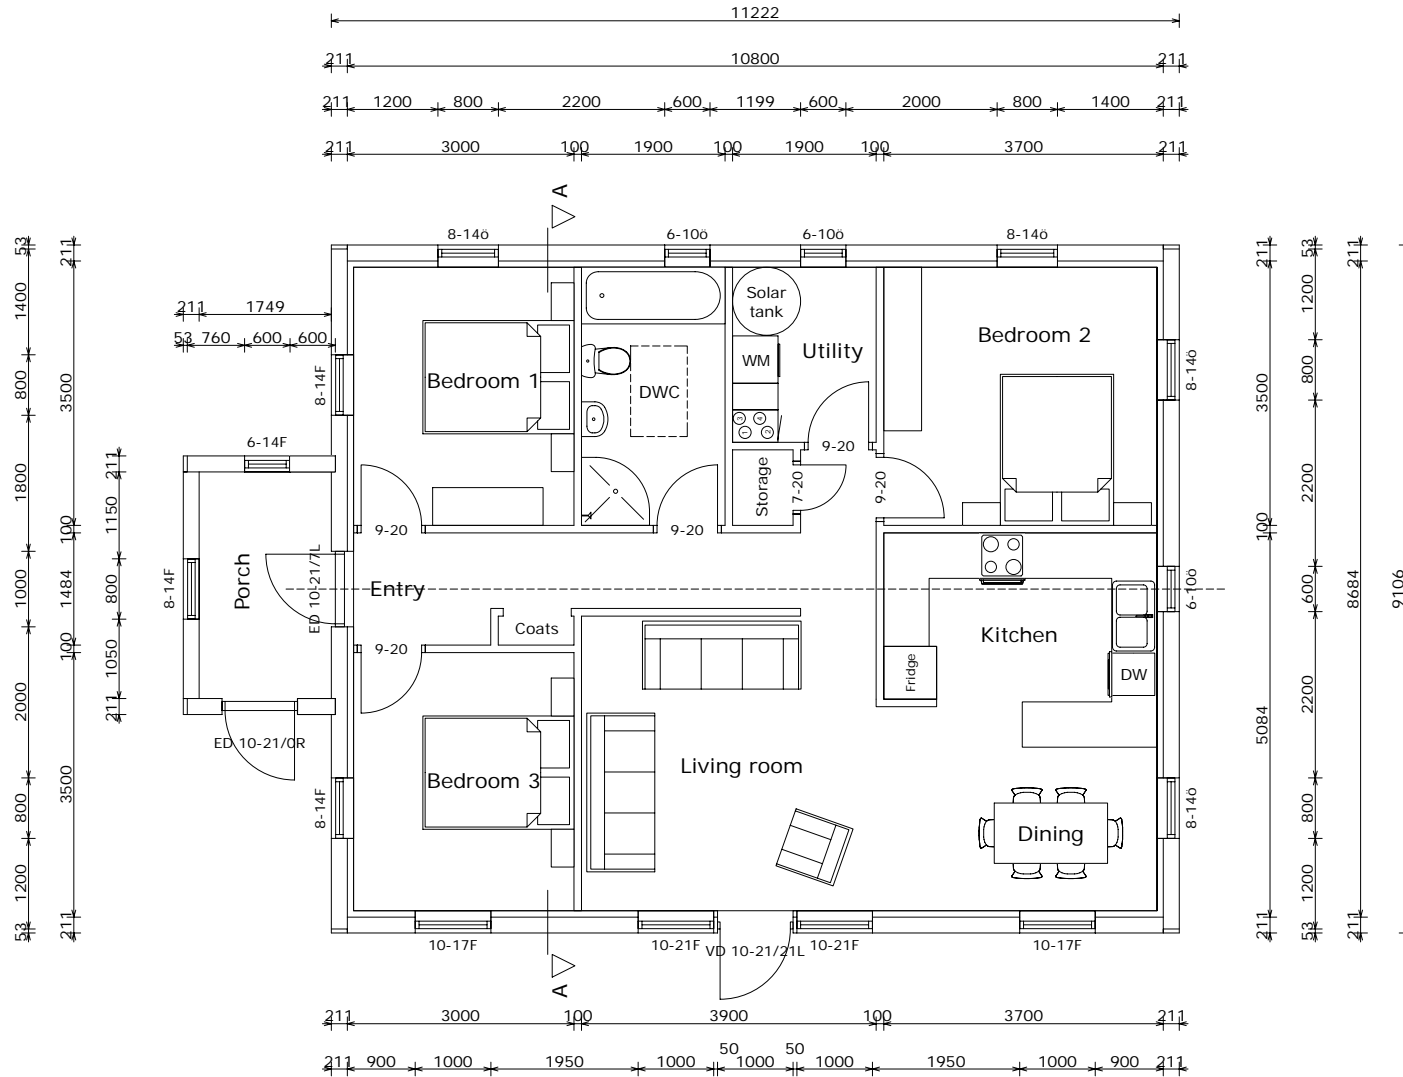


NORDICA 094 SKA

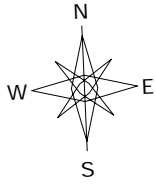

- ö = openable window
- F = fixed window
- VD = Veranda Door
- ED = Entrance Door

all window sizes in dm
 (ie 10-17 is 1000x1700mm)
 top of window/door height is always 2100mm
 (ie 10-21/17R is 1000x2100mm/glazing only
 1700mm high, 400mm at bottom not glazed,
 Right-handed)

windows where sill height is <800mm above FFL
 need to have internal safety bars up to that height

SCALE 1:100

www.scanhome.ie

Fully Passive




SCANDINAVIAN HOMES LTD

Moycullen, Galway, Ireland Skottegatan 15, Lysekil, Sweden
 Tel: 091-555 808 Tel: 0523-10820, 611161
 087-2414808 Tel: 0523-10820, 611161
 Fax: 091-556 808 Fax: 0523-611161

N094SKA(T) #Client Peter Lohr (BArch)
 #Street

Drawing: Ground floor plan REV: 2007-01-12

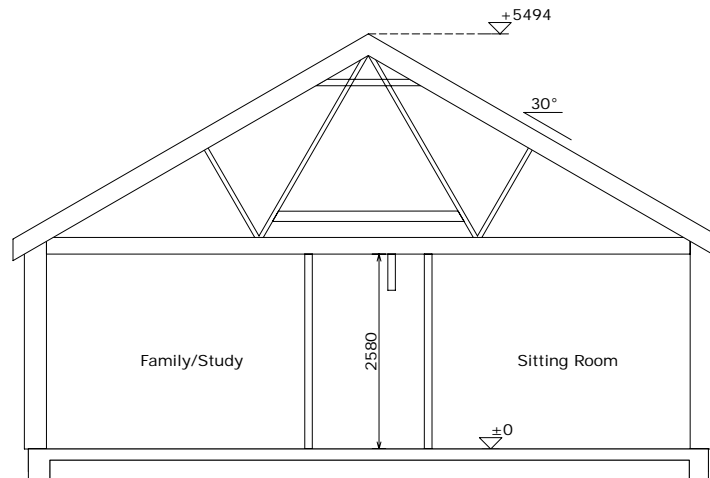

Section A-A

Schematic section only - for dimensions and details please refer to the Standard section

SCALE 1:100

www.scanhome.ie

Fully Passive







SCANDINAVIAN HOMES LTD

Moycullen, Galway, Ireland	Skottegatan 15, Lysekil, Sweden
Tel: 091-555 808	Tel: 0523-10820, 611161
087-2414808	
Fax: 091-556 808	Fax: 0523-611161

N094SKA(T) #Client	Peter Lohr (BArch)
#Street	

Drawing: Section A-A	REV: 2007-01-12
----------------------	-----------------

NORDICA 094 SKA

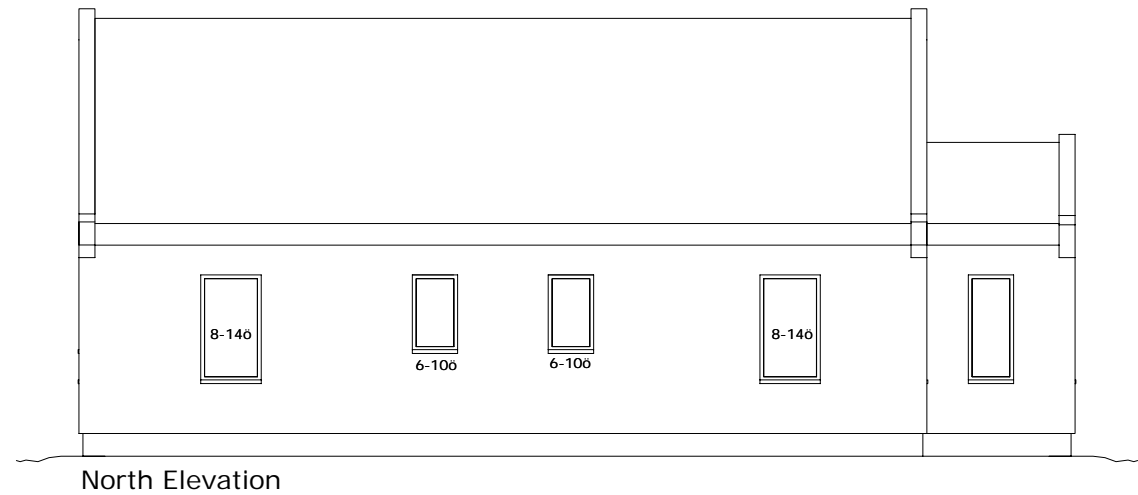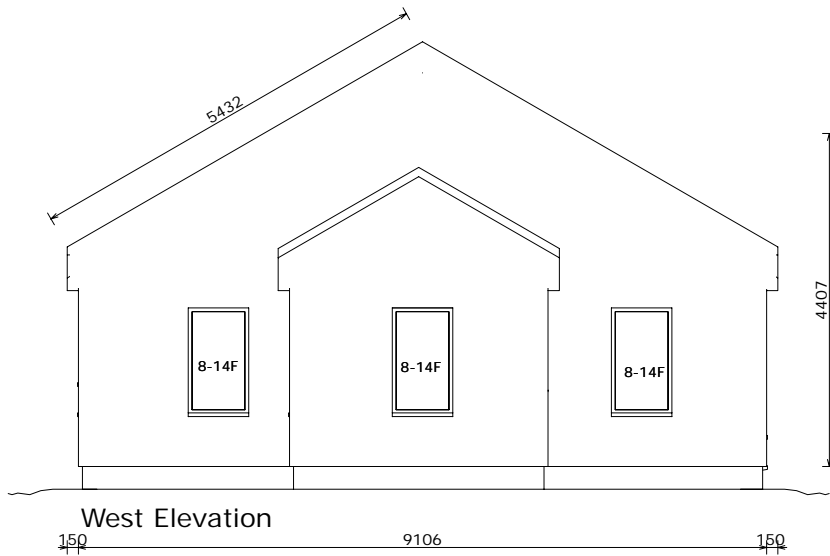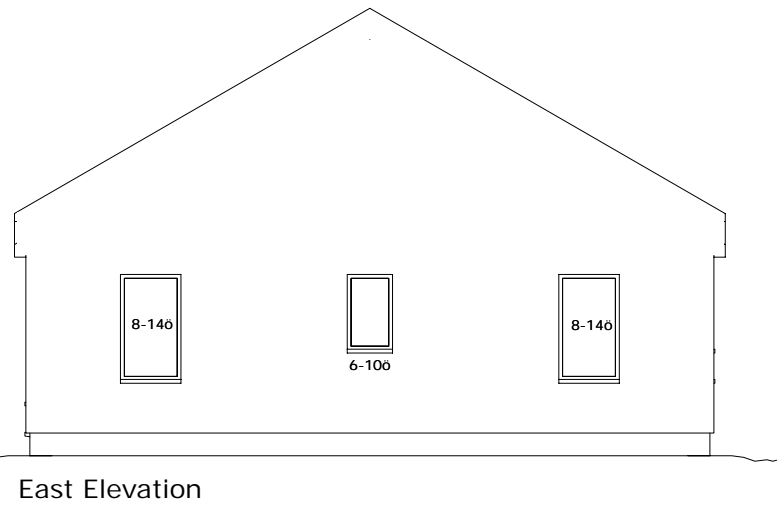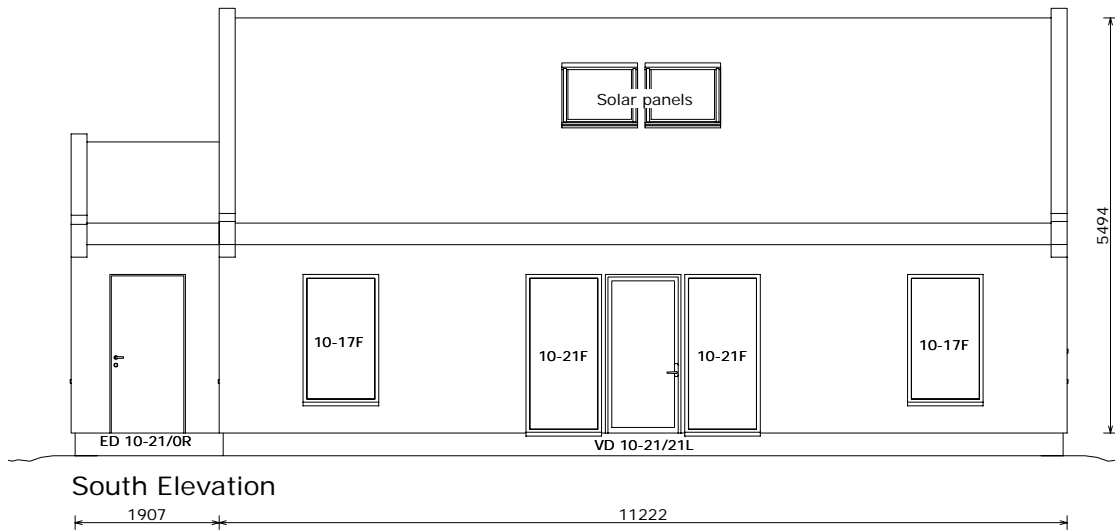

ROOF: black tiles/slates
 WALLS: plastered
 BARGES/SOFFITS/WINDOWS: exterior painted timber

Fully Passive	SCALE 1:100		www.scanhome.ie
	 SCANDINAVIAN HOMES LTD		
	Moycullen, Galway, Ireland		Skottegatan 15, Lysekil, Sweden
	Tel: 091-555 808		Tel: 0523-10820, 611161
	Tel: 087-2414808		Tel: 0523-10820, 611161
Fax: 091-556 808		Fax: 0523-611161	
N094SKA(T) #Client		Peter Lohr (BArch)	
#Street			
Drawing: Elevations		REV: 2007-01-12	

NORDICA 094 SKA




Fully Passive	www.scanhome.ie	
	 SCANDINAVIAN HOMES LTD	
	Moycullen, Galway, Ireland	Skottegatan 15, Lysekil, Sweden
	Tel: 091-555 808 087-2414808	Tel: 0523-10820, 611161
	Fax: 091-556 808	Fax: 0523-611161
N094SKA(T) #Client	Peter Lohr (BArch)	
#Street		
Drawing: Perspective View	REV: 2007-01-12	

NORDICA 094 SKA



Fully Passive

 www.scanhome.ie	
 SCANDINAVIAN HOMES LTD	
Moycullen, Galway, Ireland Tel: 091-555 808 087-2414808 Fax: 091-556 808	Skottegatan 15, Lysekil, Sweden Tel: 0523-10820, 611161 Fax: 0523-611161
N094SKA(T) #Client #Street	Peter Lohr (BArch)
Drawing: Perspective View (2)	REV: 2007-01-12