


NORDICA 125 BHG

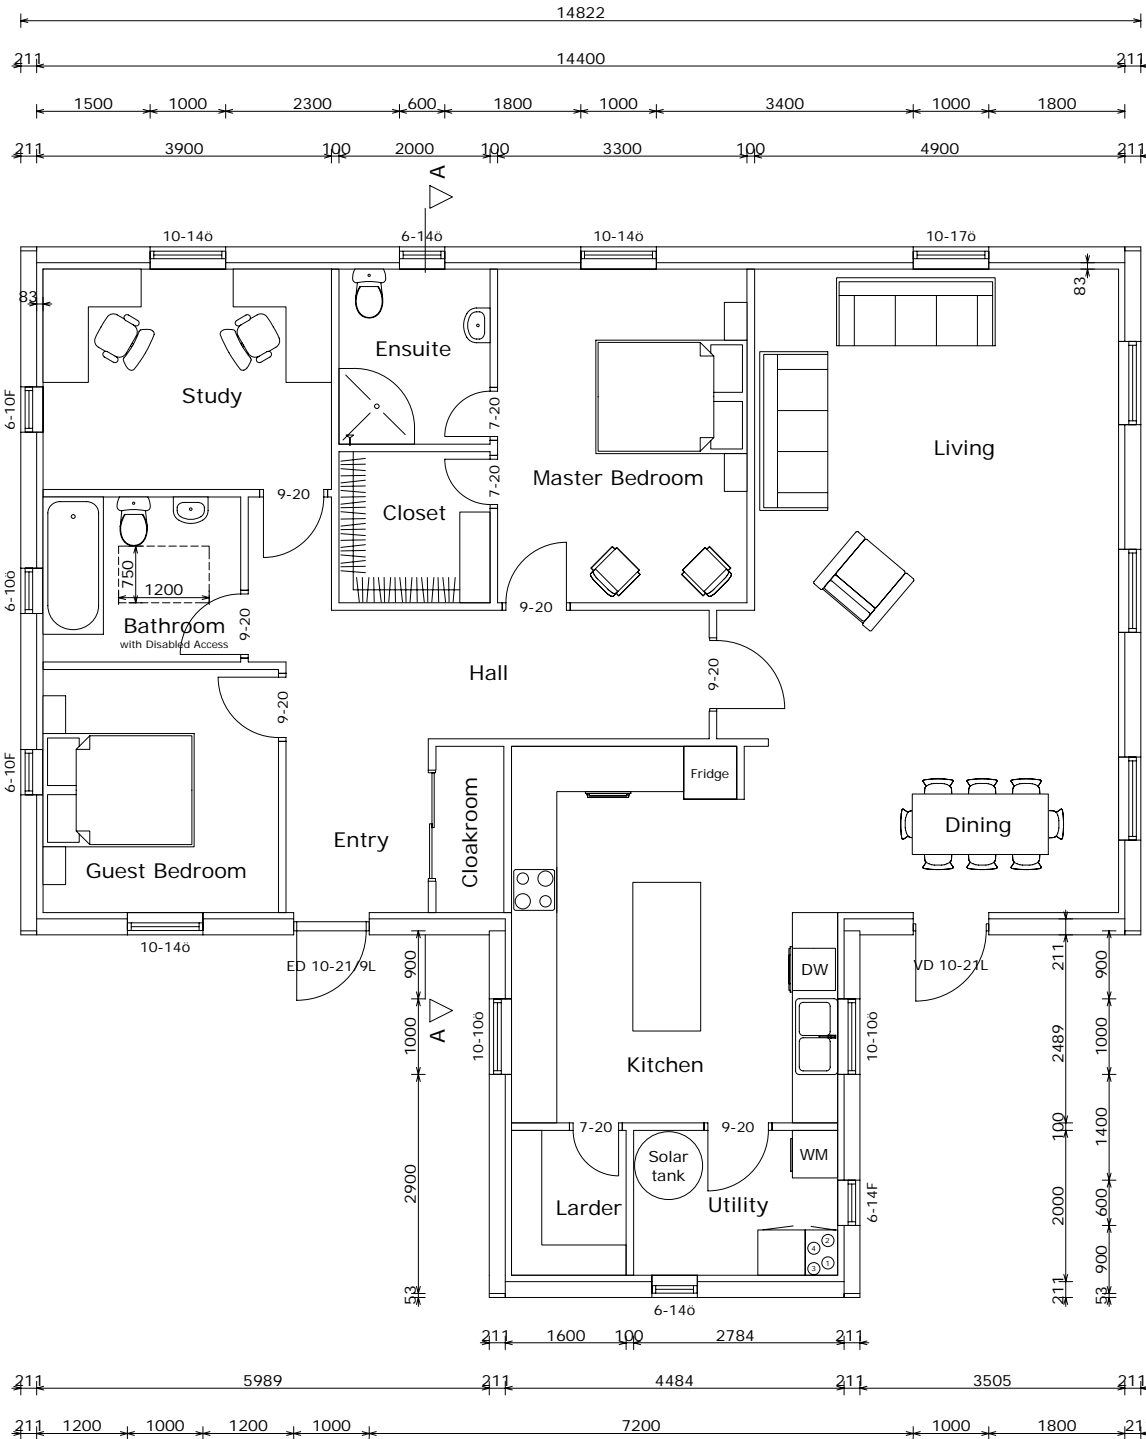

ö = openable window
 F = fixed window
 VD = Veranda Door
 ED = Entrance Door


all window sizes in dm
 (ie 10-17 is 1000x1700mm)
 top of window/door height is always 2100mm
 (ie 10-21/17R is 1000x2100mm/glazing only
 1700mm high, 400mm at bottom not glazed,
 Right-handed

windows where sill height is <800mm above FFL need to have internal safety bars up to that height

SCALE 1:100 www.scanhome.ie

Fully Passive	SCANDINAVIAN HOMES LTD	
	Moycullen, Galway, Ireland Tel: 091-555 808 087-2414808 Fax: 091-556 808	Skottegatan 15, Lysekil, Sweden Tel: 0523-10820, 611161 Fax: 0523-611161
	N125BHG #Client #Street	Peter Lohr (BArch)

Drawing: Ground floor plan REV: 2007-02-08

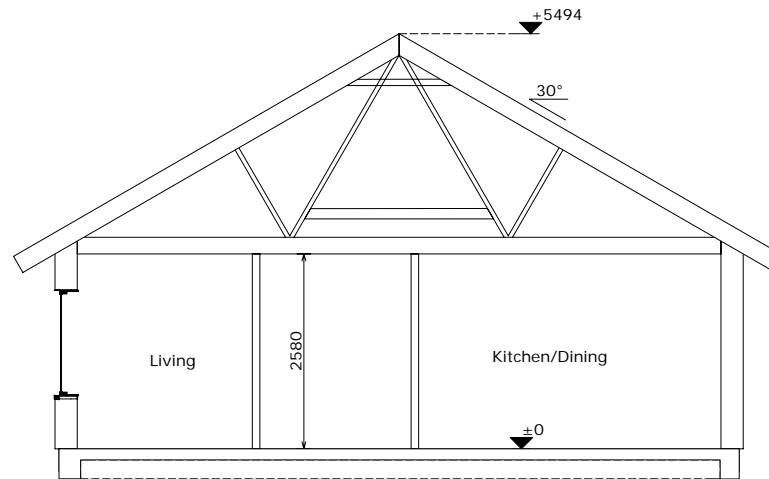

Section A-A

Schematic section only - for dimensions and details please refer to the Standard section

SCALE 1:100

www.scanhome.ie



SCANDINAVIAN HOMES LTD


Moycullen, Galway, Ireland	Skottegatan 15, Lysekil, Sweden
Tel: 091-555 808	Tel: 0523-10820, 611161
087-2414808	
Fax: 091-556 808	Fax: 0523-611161

N125BHG #Client	Peter Lohr (BArch)
#Street	

Drawing: Section A-A	REV: 2007-02-08
----------------------	-----------------


Fully Passive

NORDICA 125 BHG

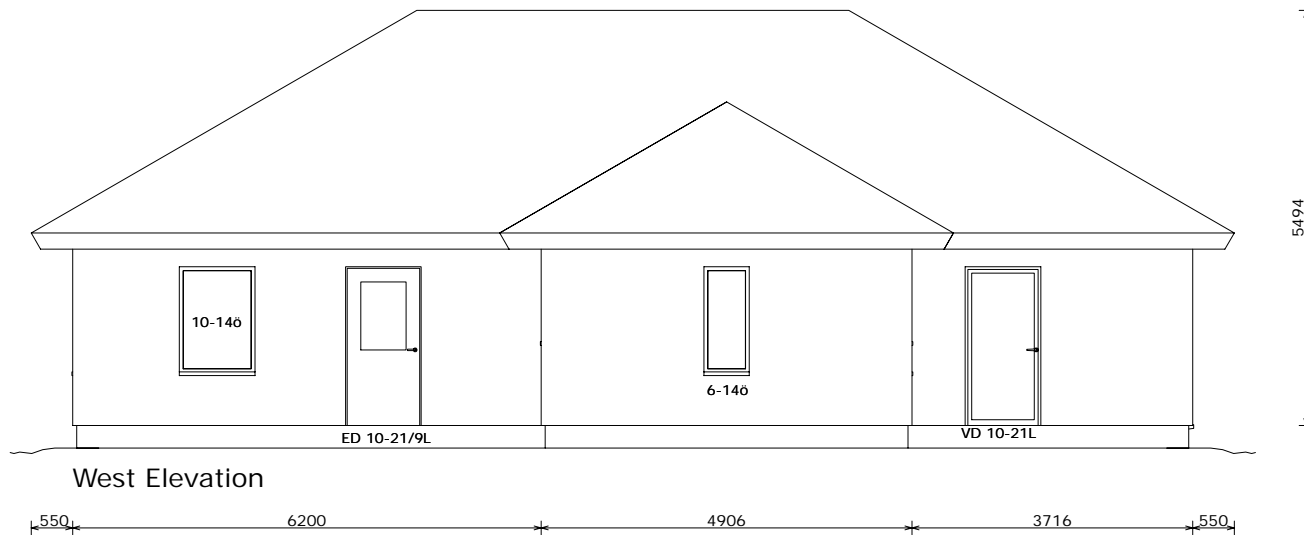

West Elevation

550 6200 4906 3716 550

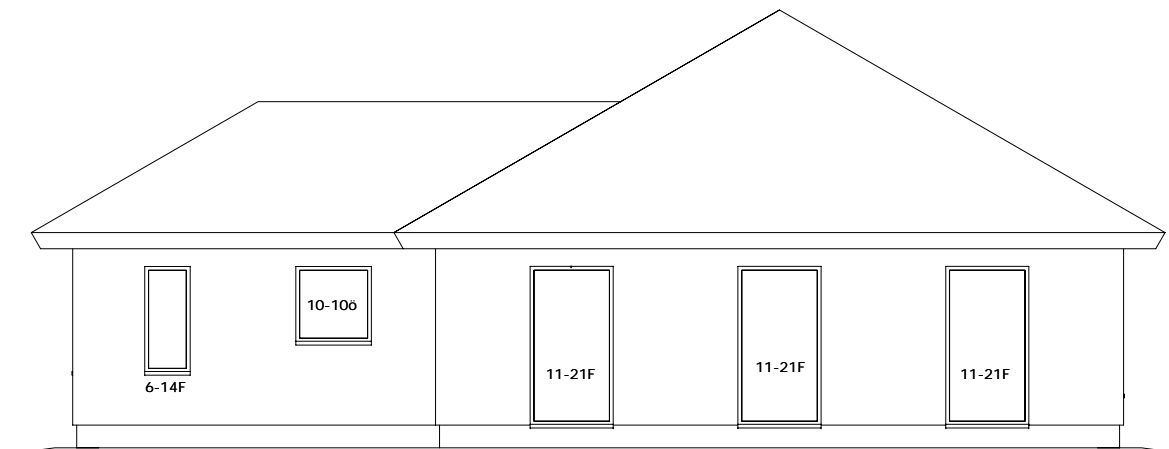

South Elevation

ROOF: black tiles/slates
 WALLS: plastered
 BARGES/SOFFITS/WINDOWS: exterior painted timber

ø = openable window
 F = fixed window
 VD = Veranda Door
 ED = Entrance Door

all window sizes in dm
 (ie 10-17 is 1000x1700mm)
 top of window/door height is always 2100mm
 (ie 10-21/17R is 1000x2100mm/glazing only
 1700mm high, 400mm at bottom not glazed,
 Right-handed

windows where sill height is <800mm above FFL
 need to have internal safety bars up to that height


SCALE 1:100

www.scanhome.ie


Fully Passive

 SCANDINAVIAN HOMES LTD	
Moycullen, Galway, Ireland Tel: 091-555 808 087-2414808 Fax: 091-556 808	Skottegatan 15, Lysekil, Sweden Tel: 0523-10820, 611161 Fax: 0523-611161
N125BHG #Client	Peter Loehr (BArch)
#Street	
Drawing: South & West Elevations	REV: 2007-02-08

NORDICA 125 BHG

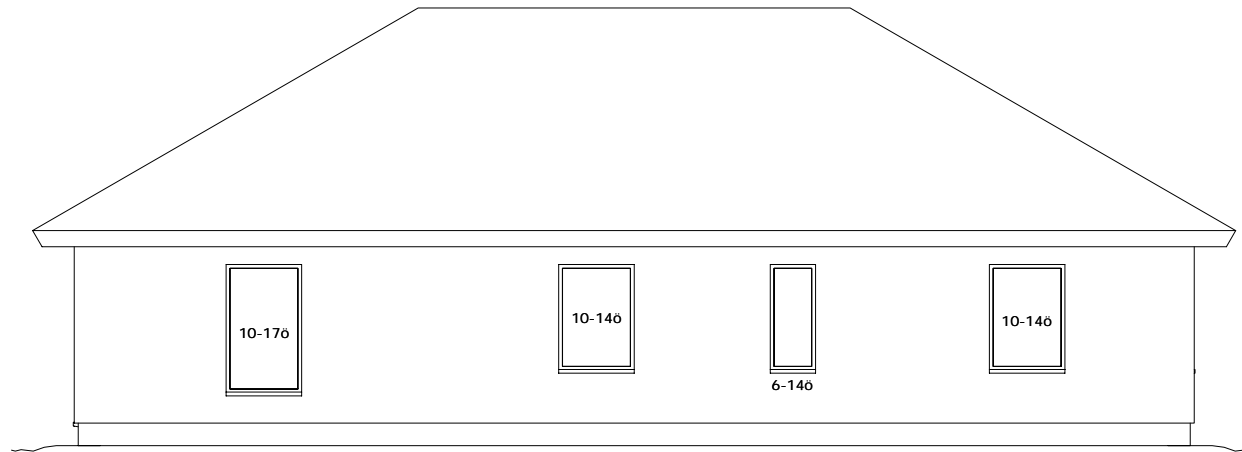

East Elevation

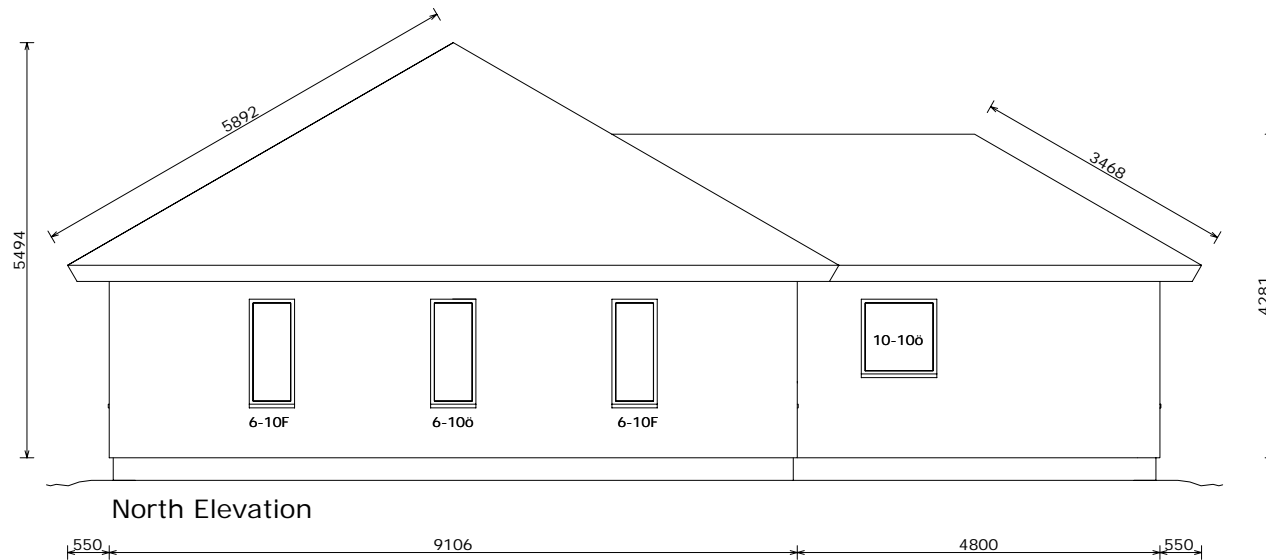

North Elevation

ö = openable window
 F = fixed window
 VD = Veranda Door
 ED = Entrance Door

all window sizes in dm
 (ie 10-17 is 1000x1700mm)
 top of window/door height is always 2100mm
 (ie 10-21/17R is 1000x2100mm/glazing only
 1700mm high, 400mm at bottom not glazed,
 Right-handed

windows where sill height is < 800mm above FFL
 need to have internal safety bars up to that height

SCALE 1:100

www.scanhome.ie



SCANDINAVIAN HOMES LTD


Moycullen, Galway, Ireland Skottegatan 15, Lysekil,
 Tel: 091-555 808 Sweden
 087-2414808 Tel: 0523-10820, 611161
 Fax: 091-556 808 Fax: 0523-611161

Fully Passive

N125BHG #Client	Peter Lohr (BArch)
#Street	
Drawing: North & East Elevations	REV: 2007-02-08

NORDICA 125 BHG

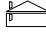

Fully Passive	www.scanhome.ie	
	 SCANDINAVIAN HOMES LTD	
	Moycullen, Galway, Ireland	Skottegatan 15, Lysekil, Sweden
	Tel: 091-555 808	Tel: 0523-10820, 611161
	087-2414808	Fax: 0523-611161
Fax: 091-556 808		
N125BHG #Client	Peter Lohr (BArch)	
#Street		
Drawing: Perspective View	REV:	2007-02-08