


# NORDICA 146 SEV

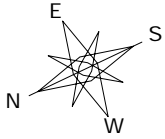


ø = openable window  
 F = fixed window  
 VD = Veranda Door  
 ED = Entrance Door

all window sizes in dm  
(ie 10-17 is 1000x1700mm)

top of window/door height is always 2100mm  
 (ie 10-21/17R is 1000x2100mm/glazing only  
 1700mm high, 400mm at bottom not glazed,  
 Right-handed


windows where sill height is <800mm above FFL  
need to have internal safety bars up to that height

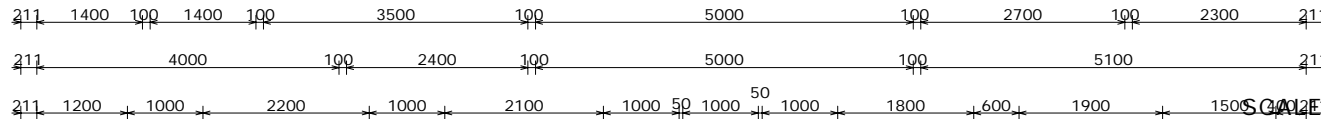

SCALE 1:100

Fully Passive

 <b>SCANDINAVIAN HOMES LTD</b>		<a href="http://www.scanhome.ie">www.scanhome.ie</a>
Moycullen, Galway, Ireland Tel: 091-555 808 087-2414808 Fax: 091-556 808		Skottegatan 15, Lysekil, Sweden Tel: 0523-10820, 611161 Fax: 0523-611161
N146SEV	#Client	Peter Loehr (BArch)
#Street		
Drawing: Ground floor plan		REV: 2006-11-25

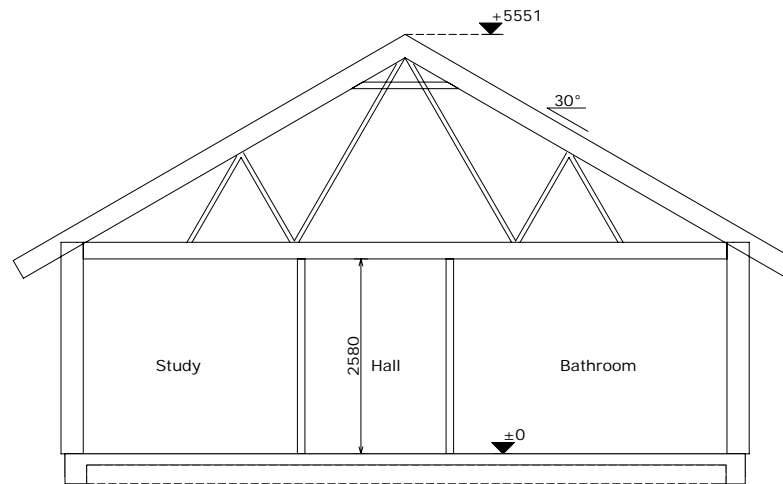

Section A-A

Schematic section only - for dimensions and details please refer to the Standard section

SCALE 1:100

[www.scanhome.ie](http://www.scanhome.ie)




**SCANDINAVIAN HOMES LTD**

Moycullen, Galway, Ireland	Skottegatan 15, Lysekil, Sweden
Tel: 091-555 808	Tel: 0523-10820, 611161
087-2414808	
Fax: 091-556 808	Fax: 0523-611161


N146SEV	#Client	Peter Lohr (BArch)
#Street		

Drawing: Section A-A	REV: 2006-11-25
----------------------	-----------------

Fully Passive

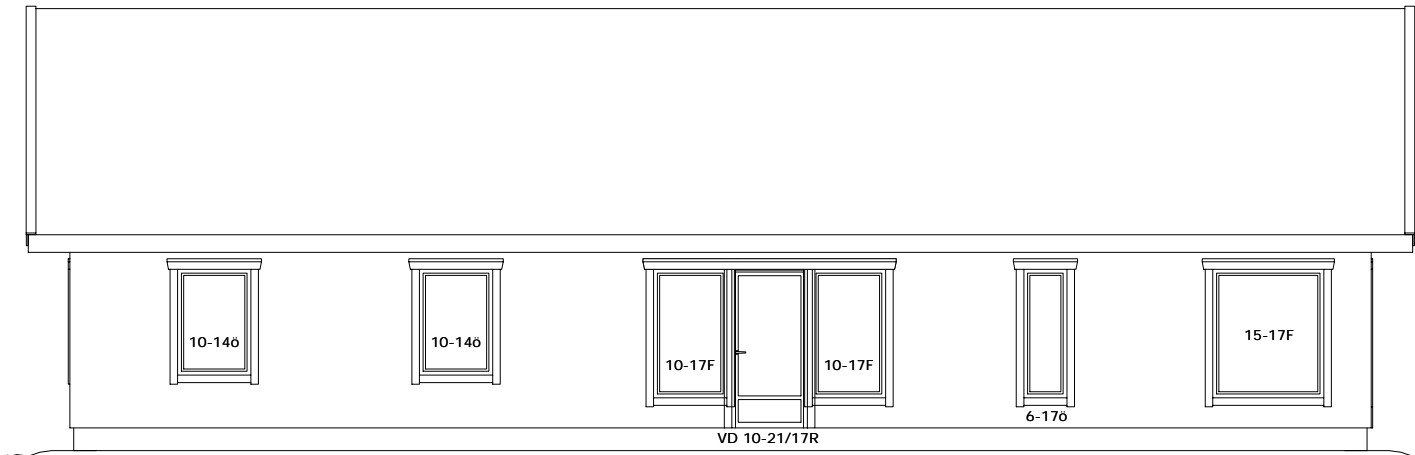

West Elevation

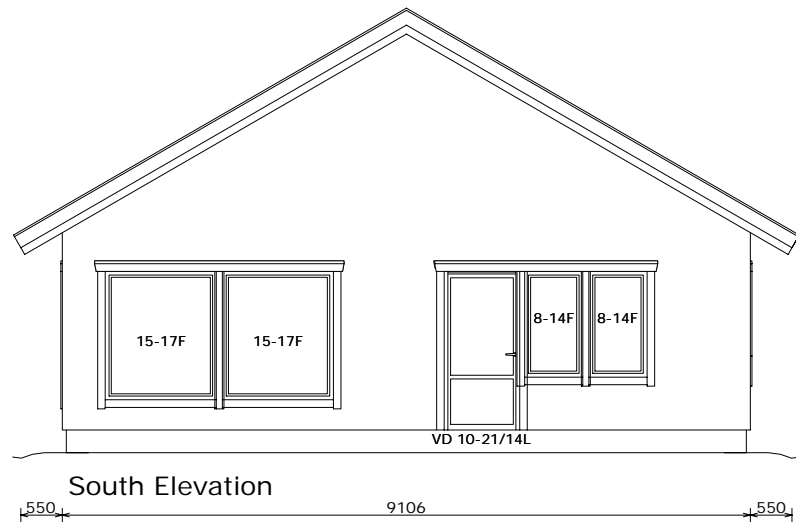

South Elevation

ø = openable window  
 F = fixed window  
 VD = Veranda Door  
 ED = Entrance Door


all window sizes in dm  
 (ie 10-17 is 1000x1700mm)  
 top of window/door height is always 2100mm  
 (ie 10-21/17R is 1000x2100mm/glazing only  
 1700mm high, 400mm at bottom not glazed,  
 Right-handed

windows where sill height is <800mm above FFL  
 need to have internal safety bars up to that height


SCALE 1:100

[www.scanhome.ie](http://www.scanhome.ie)

Fully Passive

 <b>SCANDINAVIAN HOMES LTD</b> Moycullen, Galway, Ireland Tel: 091-555 808 087-2414808 Fax: 091-556 808		Skottegatan 15, Lysekil, Sweden Tel: 0523-10820, 611161 Fax: 0523-611161		
		N146SEV	#Client	Peter Loehr (BArch)
Drawing: South & East Elevations			REV:	2006-11-25

# NORDICA 146 SEV

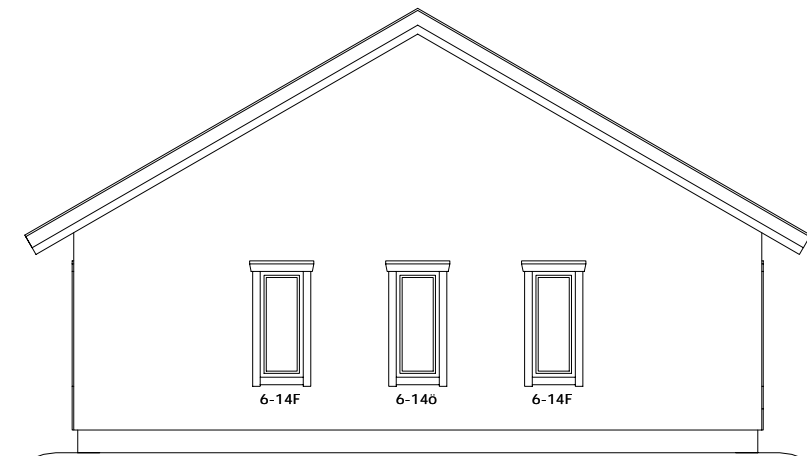

ROOF: black tiles/slates  
 WALLS: exterior timber boards  
 BARGES/SOFFITS/WINDOWS: exterior painted timber

ö = openable window  
 F = fixed window  
 VD = Veranda Door  
 ED = Entrance Door

all window sizes in dm  
 (ie 10-17 is 1000x1700mm)  
 top of window/door height is always 2100mm  
 (ie 10-21/17R is 1000x2100mm/glazing only  
 1700mm high, 400mm at bottom not glazed,  
 Right-handed

windows where sill height is <800mm above FFL  
 need to have internal safety bars up to that height

SCALE 1:100

[www.scanhome.ie](http://www.scanhome.ie)

Fully Passive



**SCANDINAVIAN HOMES LTD**

Moycullen, Galway, Ireland Tel: 091-555 808  
 087-2414808  
 Fax: 091-556 808  
 Skottegatan 15, Lysekil, Sweden  
 Tel: 0523-10820, 611161  
 Fax: 0523-611161


N146SEV #Client Peter Lohr (BArch)  
 #Street

Drawing: North & West Elevations REV: 2006-11-25

# NORDICA 146 SEV



Fully Passive

		<b>SCANDINAVIAN HOMES LTD</b>	
		Moycullen, Galway, Ireland Tel: 091-555 808 087-2414808 Fax: 091-556 808	Skottegatan 15, Lysekil, Sweden Tel: 0523-10820, 611161 Fax: 0523-611161
N146SEV	#Client	Peter Lohr (BArch)	
#Street		Drawing: Perspective View	
		REV: 2006-11-25	

[www.scanhome.ie](http://www.scanhome.ie)