


SECTION

PASSIVE HOUSES WITH CONVERTED ATTIC

OBJECT: #Code

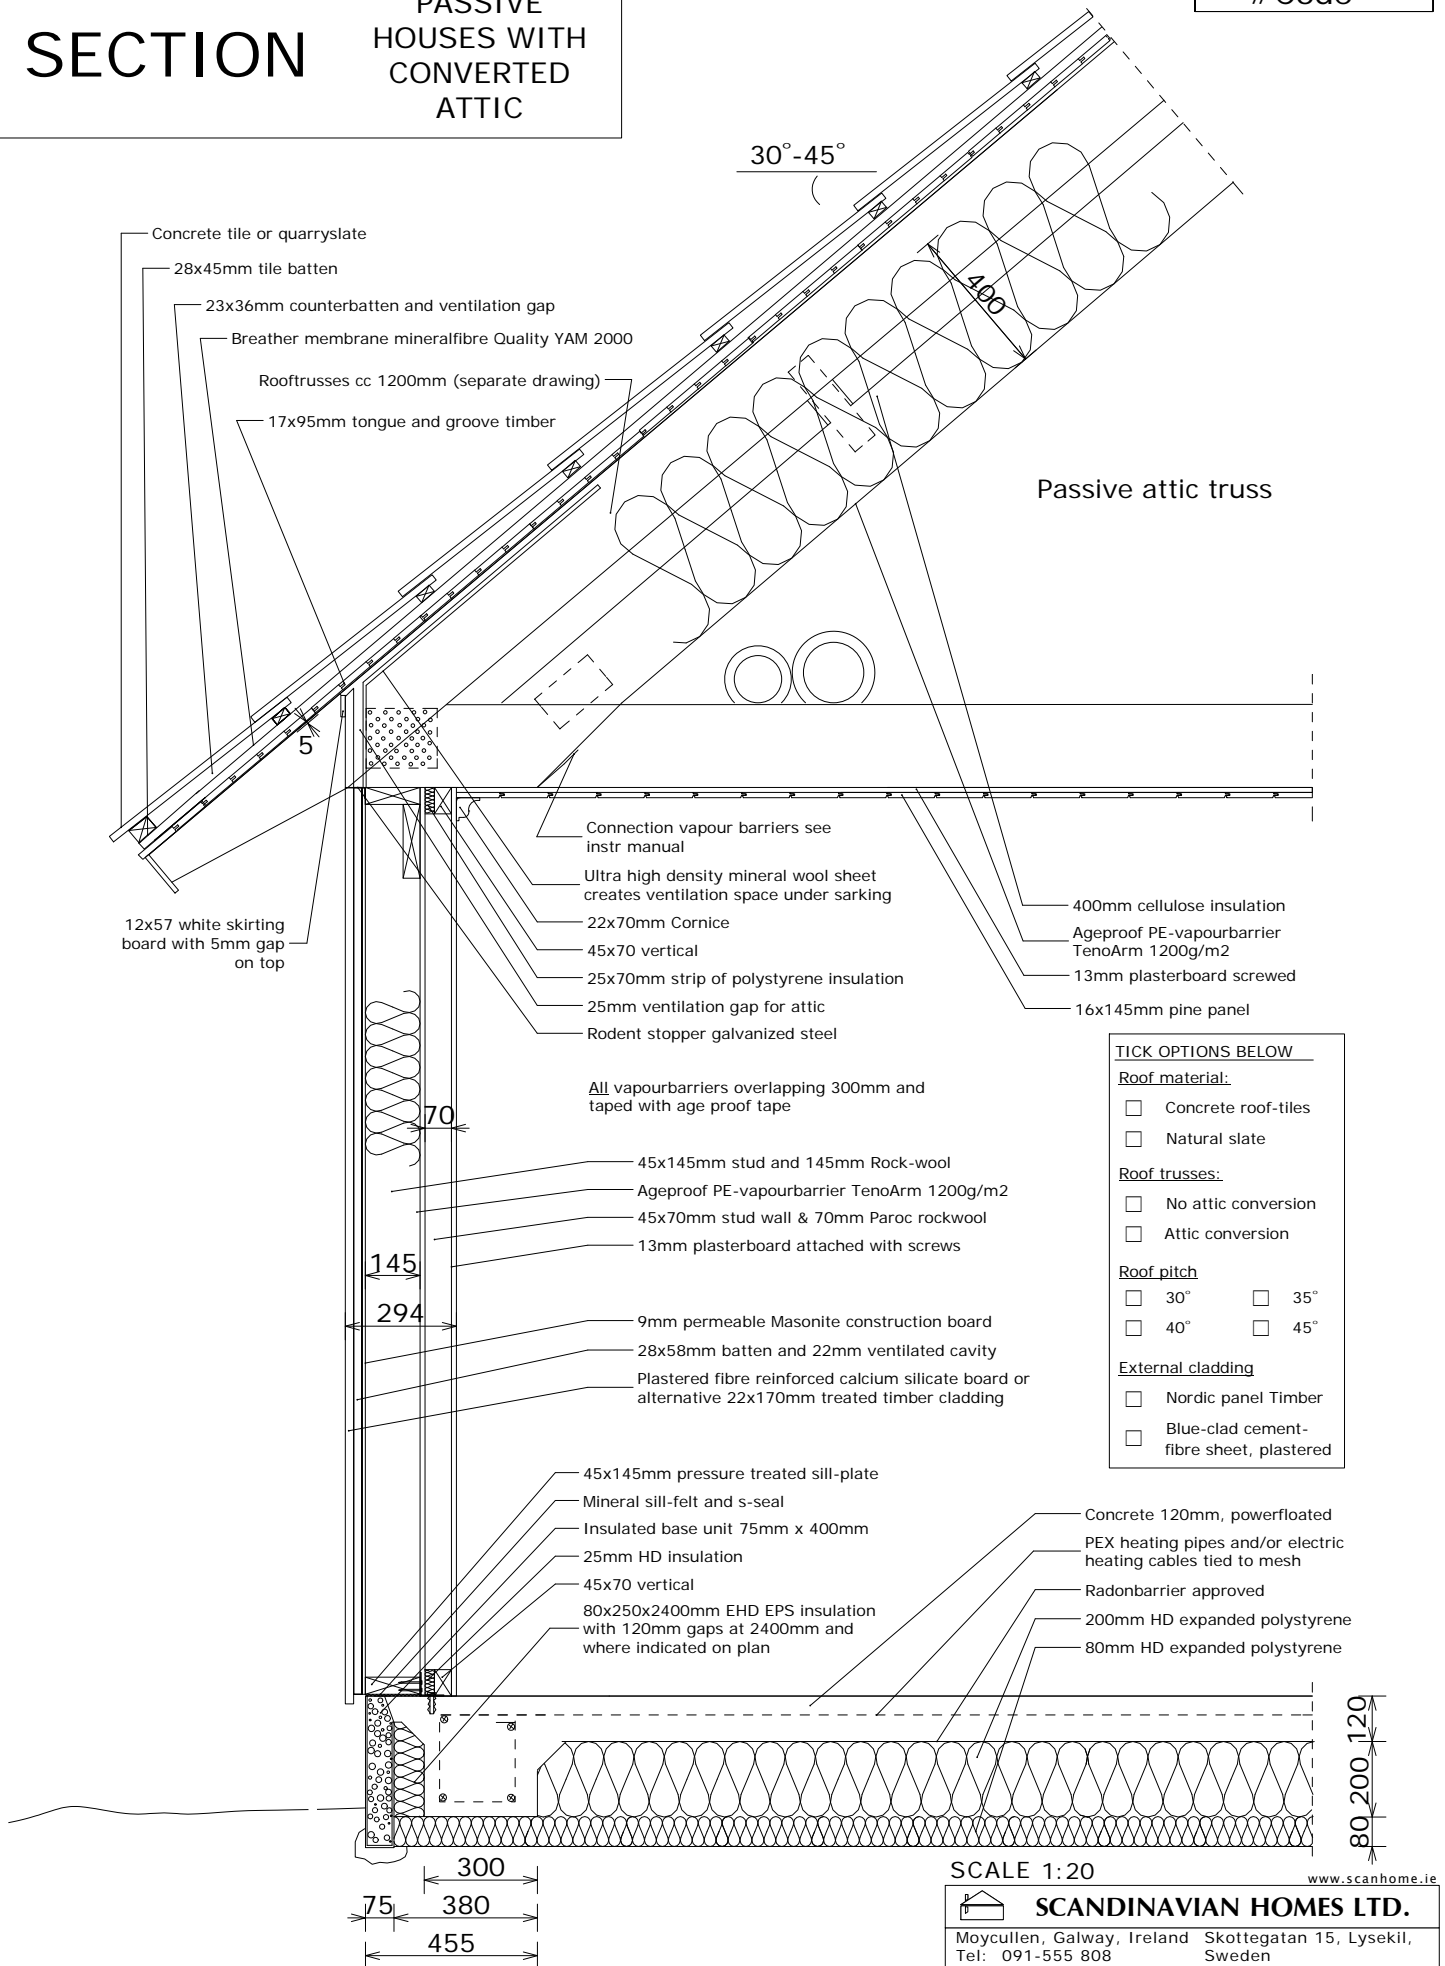

TICK OPTIONS BELOW

Roof material:

Concrete roof-tiles

Natural slate

Roof trusses:

No attic conversion

Attic conversion

Roof pitch

30° 35°

40° 45°

External cladding

Nordic panel Timber

Blue-clad cement-fibre sheet, plastered

www.scanhome.ie

SCANDINAVIAN HOMES LTD.

Moycullen, Galway, Ireland Skottegatan 15, Lysekil, Sweden

Tel: 091-555 808 Tel: 087-2414808 Tel: 0523-10820, 611161

Fax: 091-556 808 Fax: 0523-611161

S02 Passive Attic Lars Pettersson

Drawing: Passive with converted attic REV: 2009-03-26