
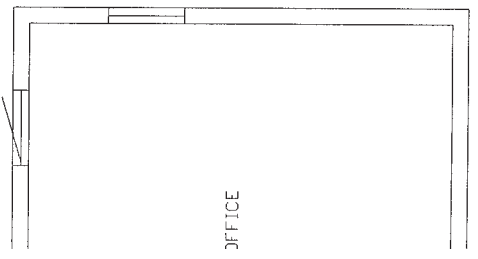


NORDICA 83 EXTENSION 14
ATLANTICA 42 HIBERNIA 63

SHOWHOUSE

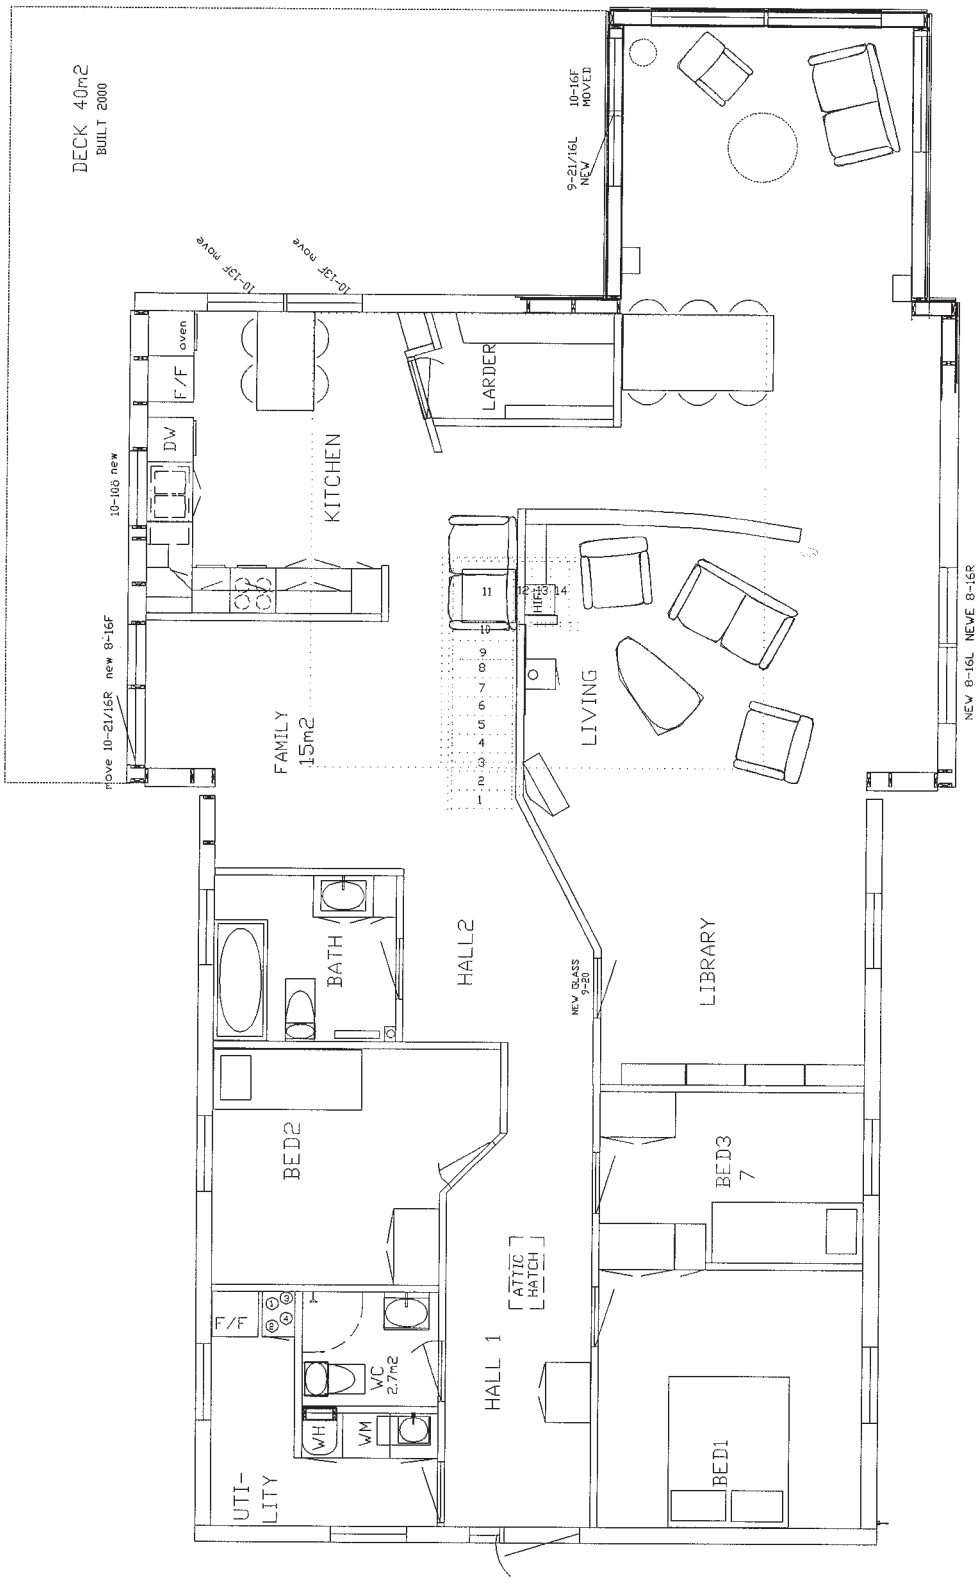

SCALE 1:100

| | | | |
|---|--|-------------------------------|---------|
| SCANDINAVIAN HOMES LTD MOYCULLEN GALWAY IRELAND Ph 091-858008, 087-414808 Fx 091-858008 | SCANDINAVIAN HOMES LTD Skottogton 15 LYSEKIL SWEDEN Ph 0523-10820, 11161 Fx 0523-11161 | 1996-03-24 LARS PETTERSSON | REV # 2 |
| EXTENSION OF NORDICA 80 WITH HIBERNIA 63 | | DRAWING # NI60PLPL | |