


NORDICA 125 UNI

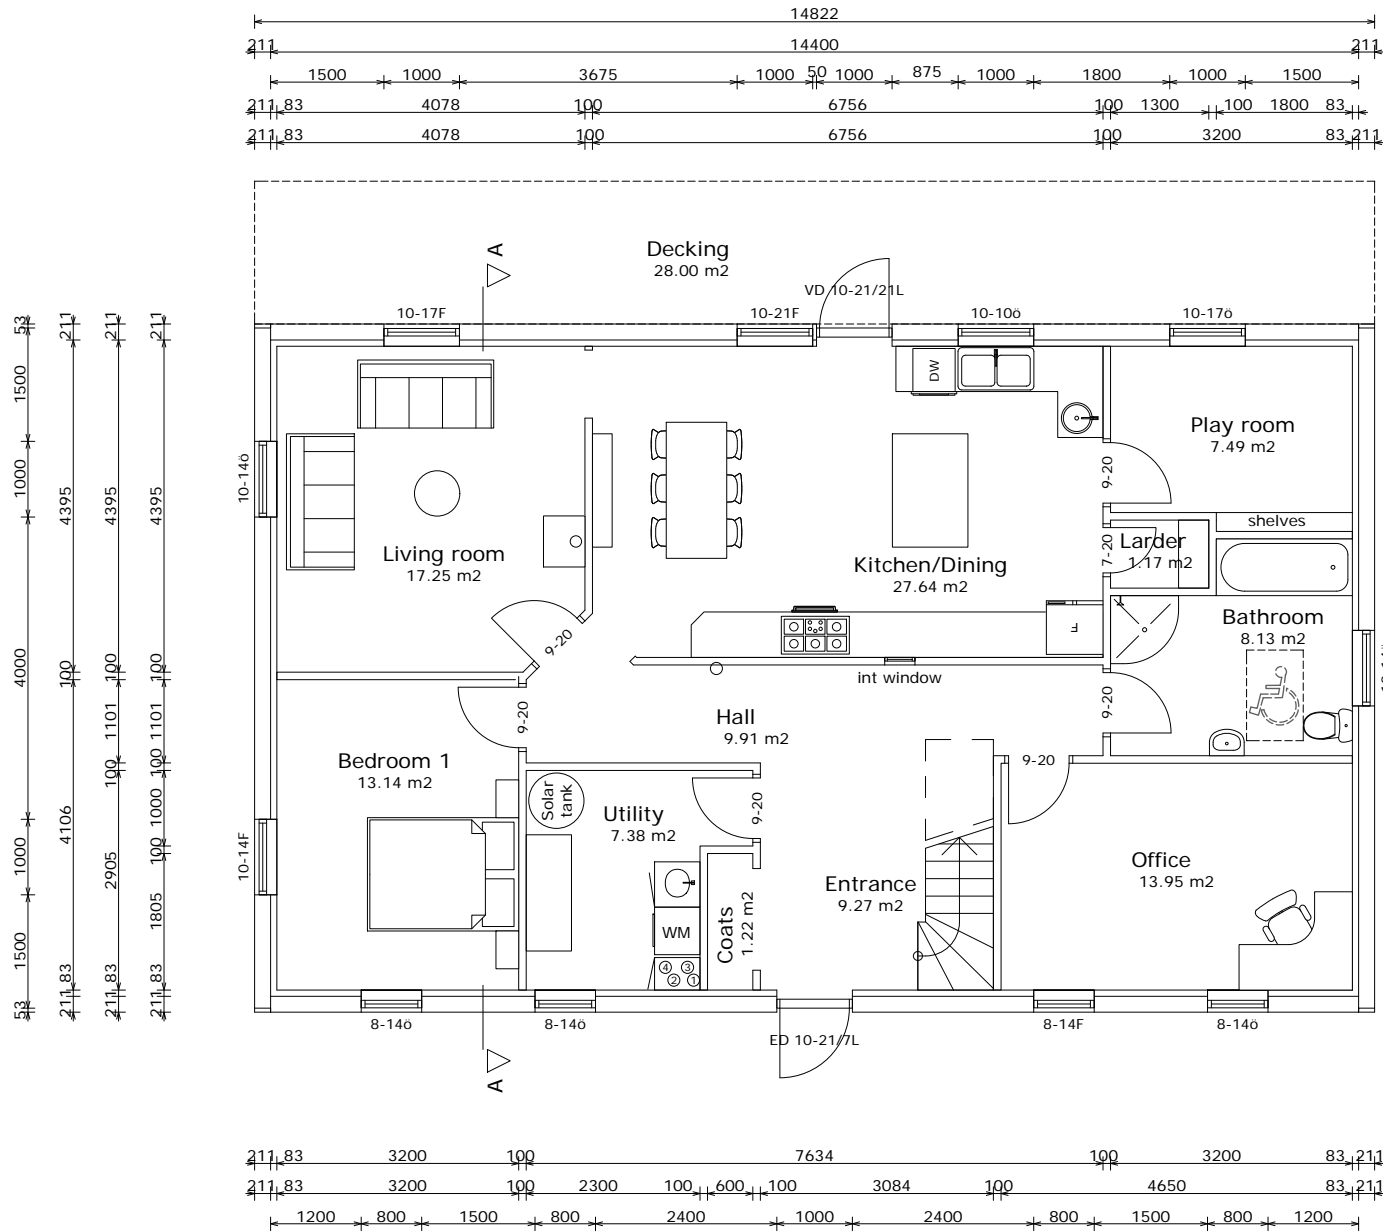

Ground floor
121.24 m²

Legend:	o	- openable window	FD	- fire rated door	pi=	pine, wh=white, gl=glazed
	F	- fixed window	2air	- glazing divided into two panes	-	All window sizes in dm (ie 10-17 is 1000x1700mm); top of window/door height is always 2100mm
	VD	- veranda door	R	- right handed	-	All doors & windows open outwards
	ED	- entrance door	L	- left handed		


SCALE 1:100 www.scanhome.ie

SCANDINAVIAN HOMES LTD.


Moycullen, Galway, Ireland Skottegatan 15, Lysekil, Sweden
 Tel: 091-555 808 087-2414808
 Fax: 091-556 808 0523-10820, 611161

N125UNI #Client #CAD Technician
 #Street Peter Lohr (BArch)

Drawing: Ground floor plan REV: 2008-10-31

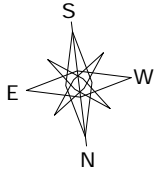


NORDICA 125 UNI

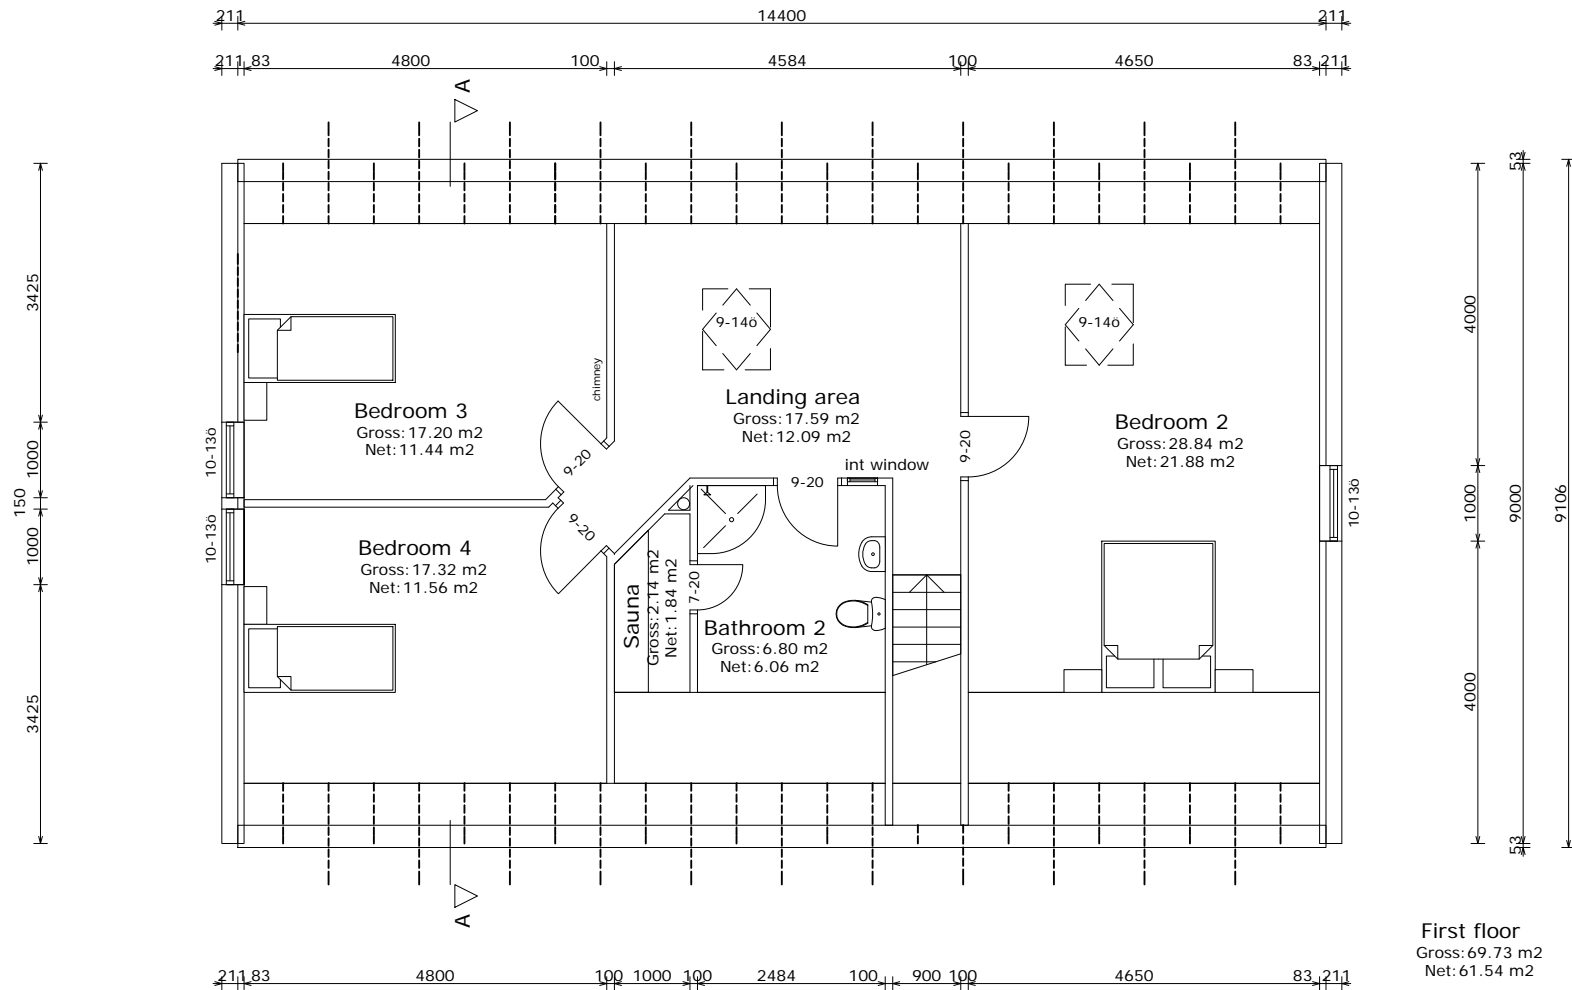

SCALE 1:100

www.scanhome.ie


Passive	SCANDINAVIAN HOMES LTD.	
	Moycullen, Galway, Ireland Tel: 091-555 808 087-2414808 Fax: 091-556 808	Skottegatan 15, Lysekil, Sweden Tel: 0523-10820, 611161 Fax: 0523-611161
	N125UNI #Client	#CAD Technician
	#Street	Peter Lohr (BArch)
	Drawing: First floor plan	REV: 2008-10-31

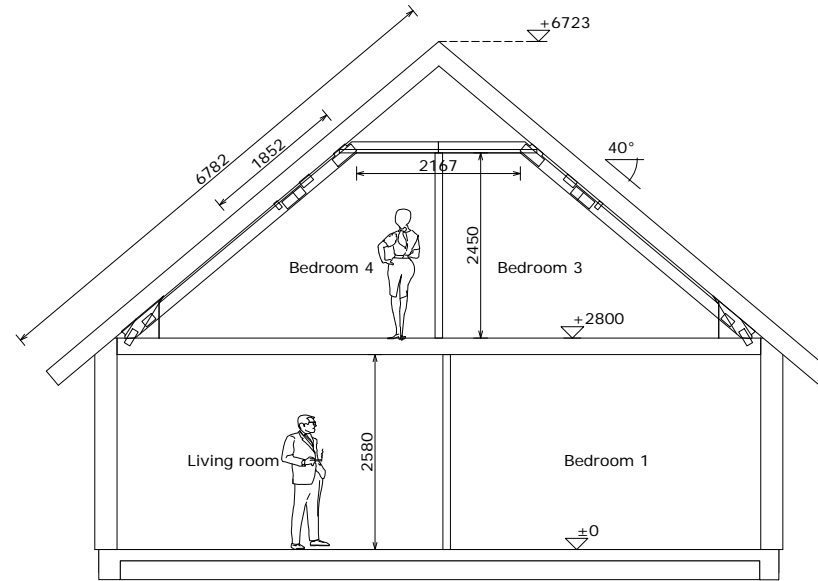

Section A-A

Schematic section only - for dimensions and details please refer to the Standard section


Sarking Layout for:
A082, B108, N125, H151

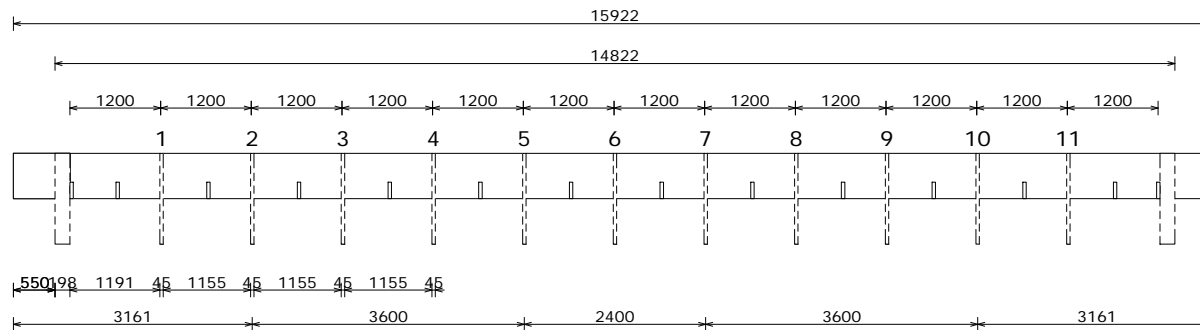



Walls	External cladding:		
	<input type="checkbox"/> Nordic panel (Timber finish)	<input checked="" type="checkbox"/> Blue-clad sheet (Plaster finish)	
Walls	External wall:	Internal partitions:	
	<input type="checkbox"/> 145mm (Low-energy)	<input type="checkbox"/> 70mm (Standard partition)	
	<input type="checkbox"/> 145 + 45mm (Atlantica - near passive & passive)	<input checked="" type="checkbox"/> 95mm (Standard partition)	
	<input checked="" type="checkbox"/> 145 + 70mm (Near passive & passive)	<input type="checkbox"/> 70 + 70mm (Party wall - between apartments)	
	<input type="checkbox"/> 145 + 120 + 70mm (Super passive) No PE in wall from factory		
Roof	Truss:	Type:	Pitch:
	<input type="checkbox"/> Irish, webbed (All single storey houses)	<input checked="" type="checkbox"/> Standard (600mm overhang)	<input type="checkbox"/> 30°
	<input type="checkbox"/> Swedish, attic (near passive - converted attic)	<input type="checkbox"/> Traditional (barged gables)	<input type="checkbox"/> 35°
	<input checked="" type="checkbox"/> Swedish, attic 400 (Passive - converted attic)	<input type="checkbox"/> Short (300mm overhang)	<input checked="" type="checkbox"/> 40°
	<input type="checkbox"/> Swedish, attic 500 (Super passive - converted attic)	<input type="checkbox"/> Hipped (600mm overhang)	<input type="checkbox"/> 45°
Other details	Sill:	45x145mm T	
	Stud:	45x145mm	
	Internal sheet:	13mm gipsium board	
	External sheet:	9mm k-masonite	
	Mouse-Stopper:	longsides	
	Connections:	coach bolts	
	Lining:	supply only	
	Insulation:	145mm Rockwool	
Gable ends insulation:	supply only		
Flashing:	black		
Architrave under:	no		

SCALE 1:100

www.scanhome.ie

Passive	 SCANDINAVIAN HOMES LTD.	
	Moycullen, Galway, Ireland Tel: 091-555 808 087-2414808 Fax: 091-556 808	Skottegatan 15, Lysekil, Sweden Tel: 0523-10820, 611161 Fax: 0523-611161
	N125UNI #Client	#CAD Technician
	#Street	Peter Lohr (BArch)
	Drawing: Section A-A	REV: 2008-10-31

NORDICA 125 UNI

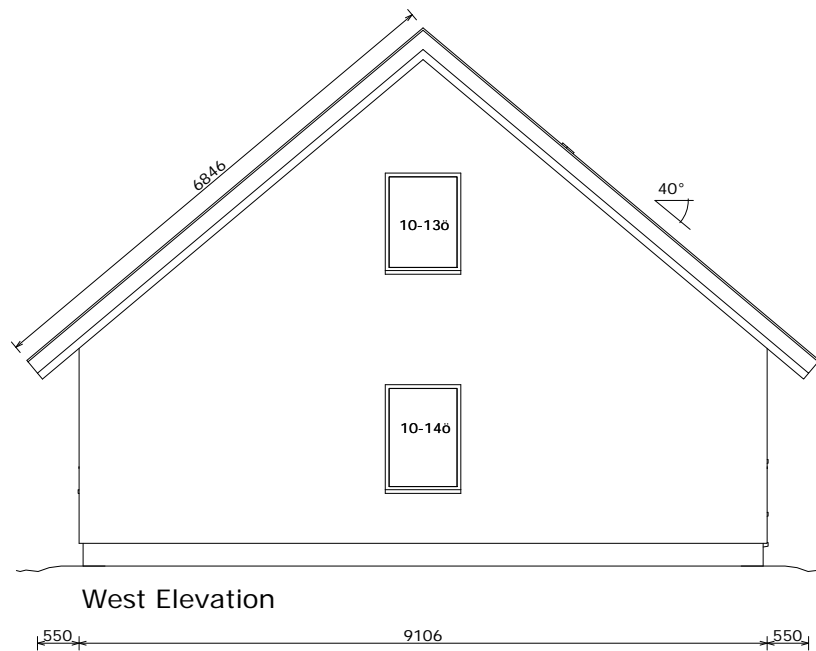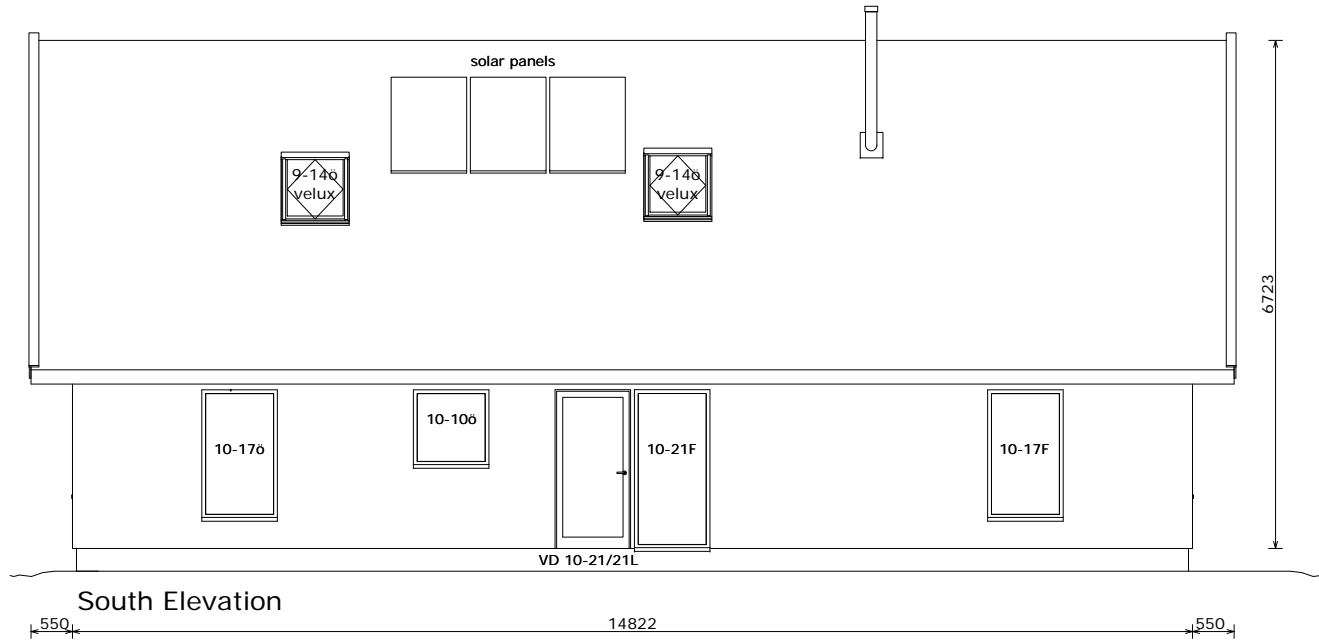

Finishes:

- ROOF: black tiles/slates
- WALLS: plaster
- BARGES/SOFFITS/WINDOWS: exterior painted timber

SCALE 1:100

www.scanhome.ie

 **SCANDINAVIAN HOMES LTD.**



Moycullen, Galway, Ireland Tel: 091-555 808
 Skottegatan 15, Lysekil, Sweden Tel: 0523-10820, 611161
 087-2414808
 Fax: 091-556 808 Fax: 0523-611161

Passive

N125UNI #Client #CAD Technician
 #Street Peter Lohr (BArch)

Drawing: South & West Elevations REV: 2008-10-31

NORDICA 125 UNI

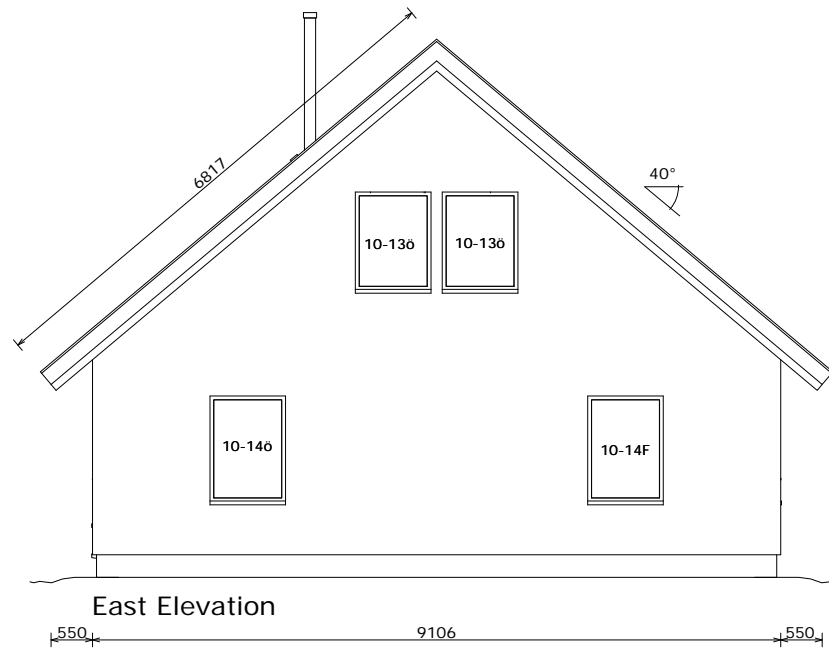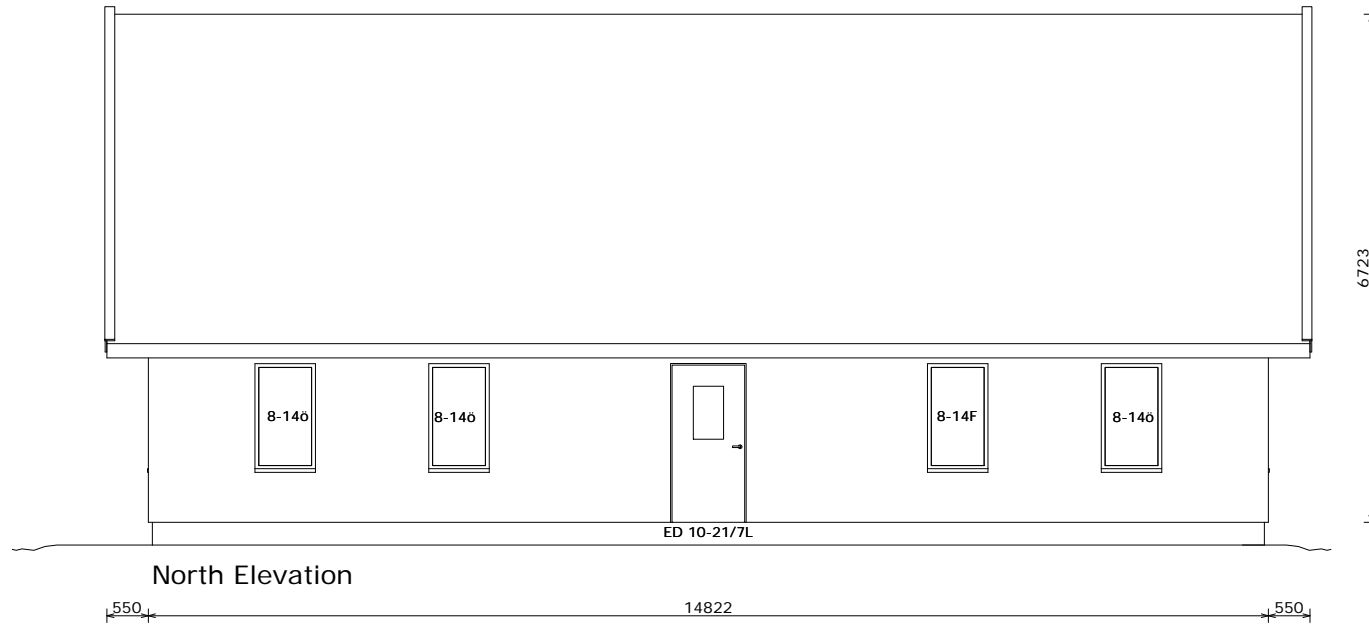


Finishes:

- ROOF: black tiles/slates
- WALLS: plaster
- BARGES/SOFFITS/WINDOWS: exterior painted timber


SCALE 1:100

www.scanhome.ie

Passive	 SCANDINAVIAN HOMES LTD.	
	Moycullen, Galway, Ireland	Skottegatan 15, Lysekil, Sweden
	Tel: 091-555 808	Tel: 0523-10820, 611161
	Fax: 091-556 808	Fax: 0523-611161
	N125UNI #Client	#CAD Technician
#Street	Peter Lohr (BArch)	
Drawing: North & East Elevations		REV: 2008-10-31

NORDICA 125 UNI



Passive	 SCANDINAVIAN HOMES LTD.		www.scanhome.ie
	Moycullen, Galway, Ireland		Skottegatan 15, Lysekil, Sweden
	Tel: 091-555 808		Tel: 0523-10820, 611161
	087-2414808		Fax: 0523-611161
	Fax: 091-556 808		Fax: 0523-611161
N125UNI	#Client	#CAD	Technician
#Street			Peter Lohr (BArch)
Drawing: Perspective View			REV: 2008-10-31